


Process SD# 81038
R.P.O. Vol. 110 Fol. 615
C.T. Vol. Fol.
U.P.R.N.No.

Ward of Siparia
County of St. Patrick
Cadastral Sheet G.13. N.
73.C.
1/a

Vol. 5014 Fol. 369

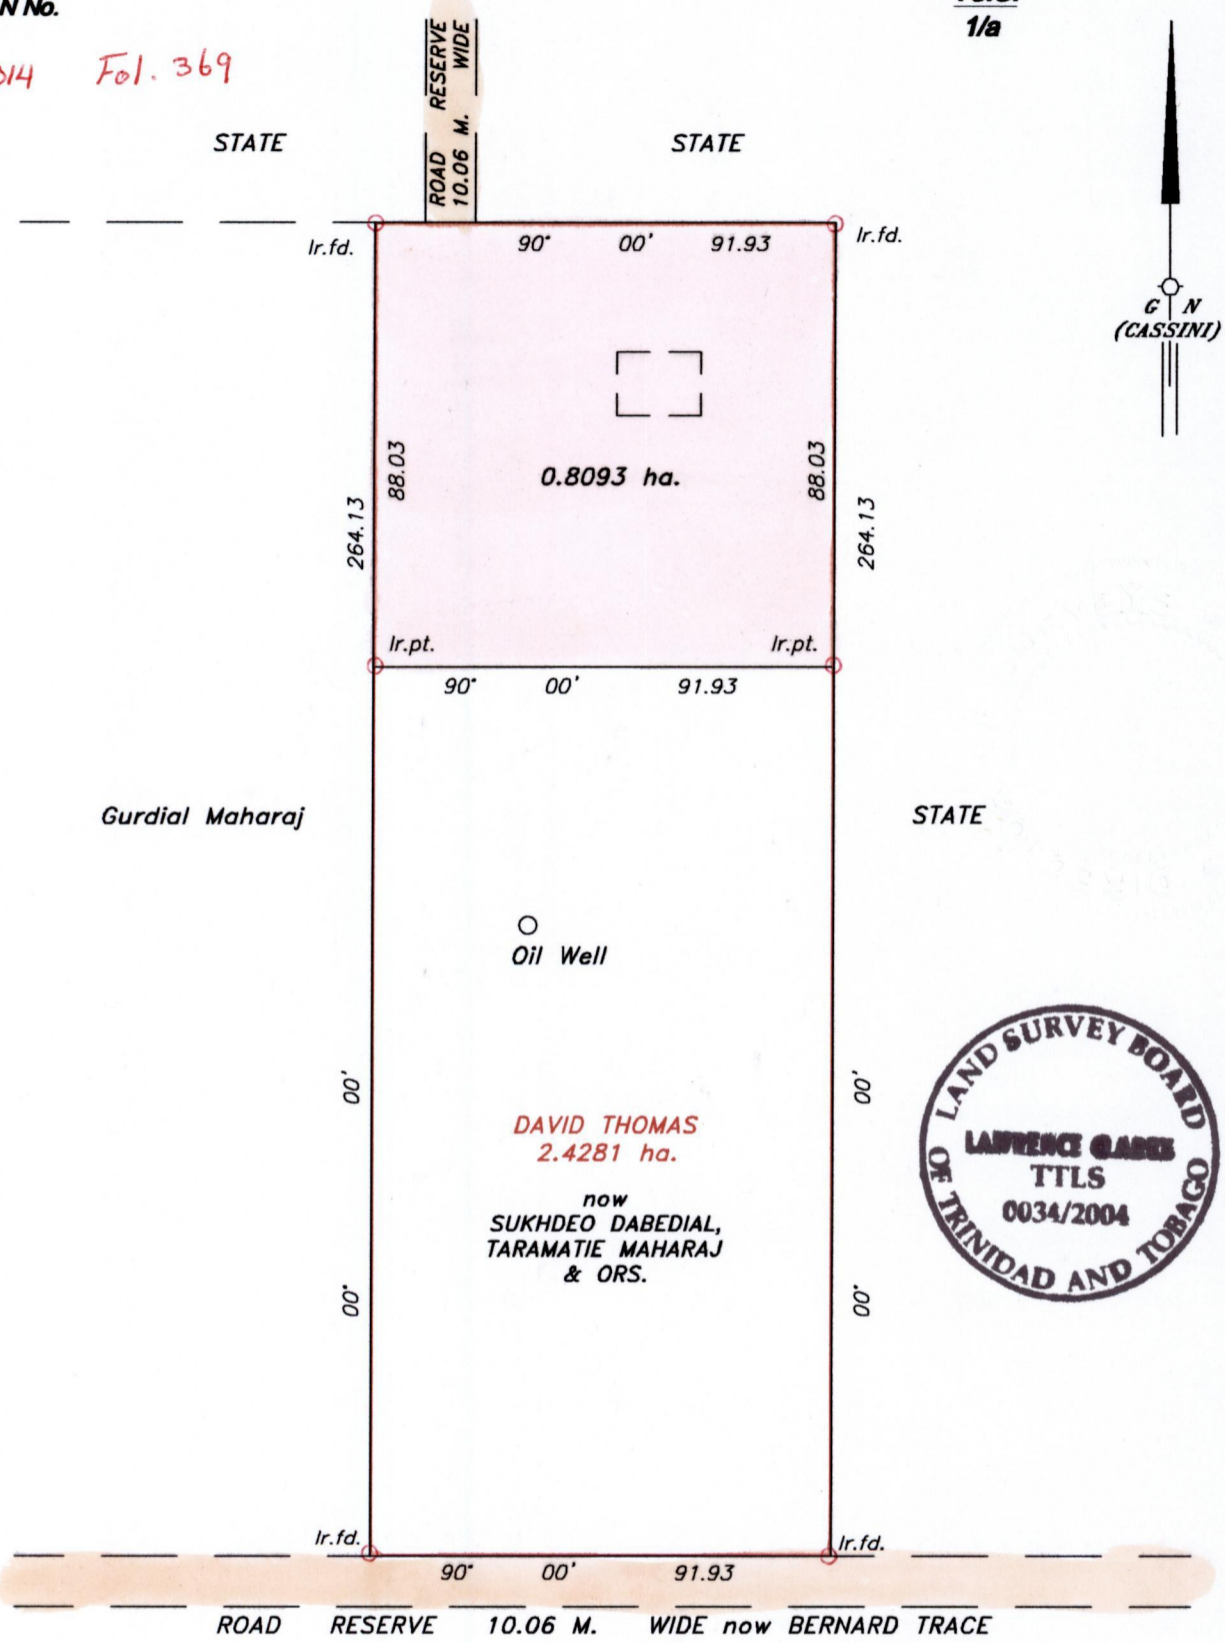

Approved *[Signature]*
Director of Surveys
2004/11/12

See Bk. 395 fol. 151
LILAWATIE MAHARAJ & ORS.

○ Denotes Iron put except stated otherwise.
Bearings are Cassini Grid based on Solar Observations
Plan of a Parcel of land coloured pink in the Ward of Siparia
Containing zero point eight zero nine three hectare
Surveyed by me, with due authority, in February 2003
In accordance with Regulation 25 (1) of the Land Surveyors' Regulations 1998,
I certify that this plan is correct.

Checked by M.M. 27/10/04
Entered by
Trinidad & Tobago Land Surveyor... *[Signature]* 2nd October 2004