


Process ID# 80899
 R.P.O. Vol. 43 Fol. 473
 C.T. Vol. 1120 Fol. 175
 Bk.871 fol 104
 Vol. 5029 fol. 231

1331

61

Cadastral Sheet D.3.E. $\frac{24D}{3/c}$
 Ward of Chaguanas
 County of Caroni

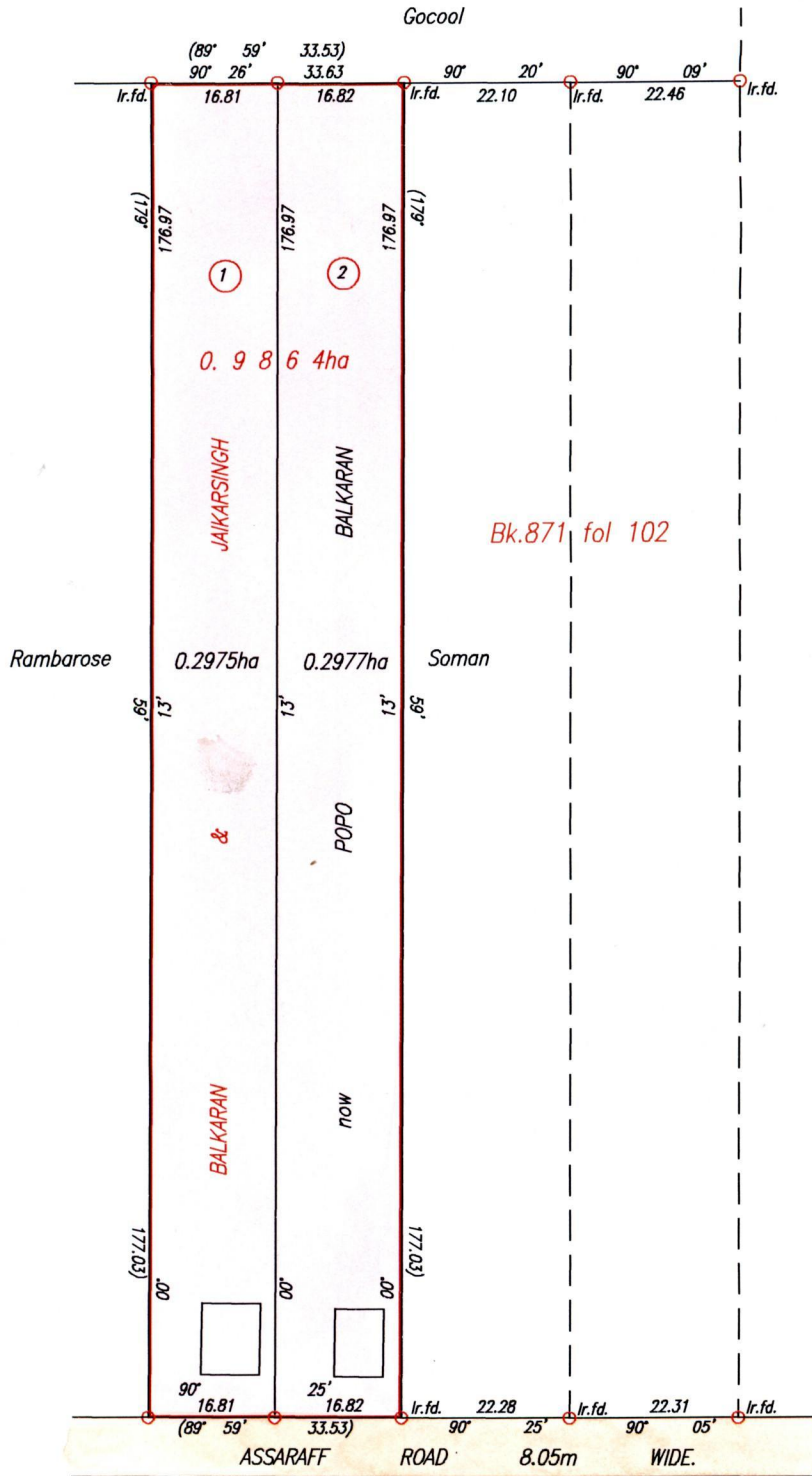

Cassini
 G I I N

Approved

[Signature]
 Director of Surveys
 2006-5-22

SCALE 1:1000

Distances are in Metres

○ Denotes Iron put except otherwise stated.

Bearings are Cassini Grid based on Solar Observations.

PLAN of 2 Parcels of land coloured pink in the Ward of Chaguanas
 Containing together zero point five nine five two hectare.

Surveyed by me, with due authority, on 29th. July, 2005

In accordance with Regulation 25(1) of the Land Surveyors' Regulations 1998,
 I certify that this plan is correct.

Checked by

[Signature]
 Ganeshdath Ramcharitar

Entered

[Signature]
 6.2.2015

Trinidad & Tobago Land Surveyor

13/4

2006



1 -

2 - Vol. 5029 fol. 239 Patricia Balkissoon & Deolal Singh



1538/291