


Vol. 4902 Fol. 89

Process IDA 80915

G.N. Cassini

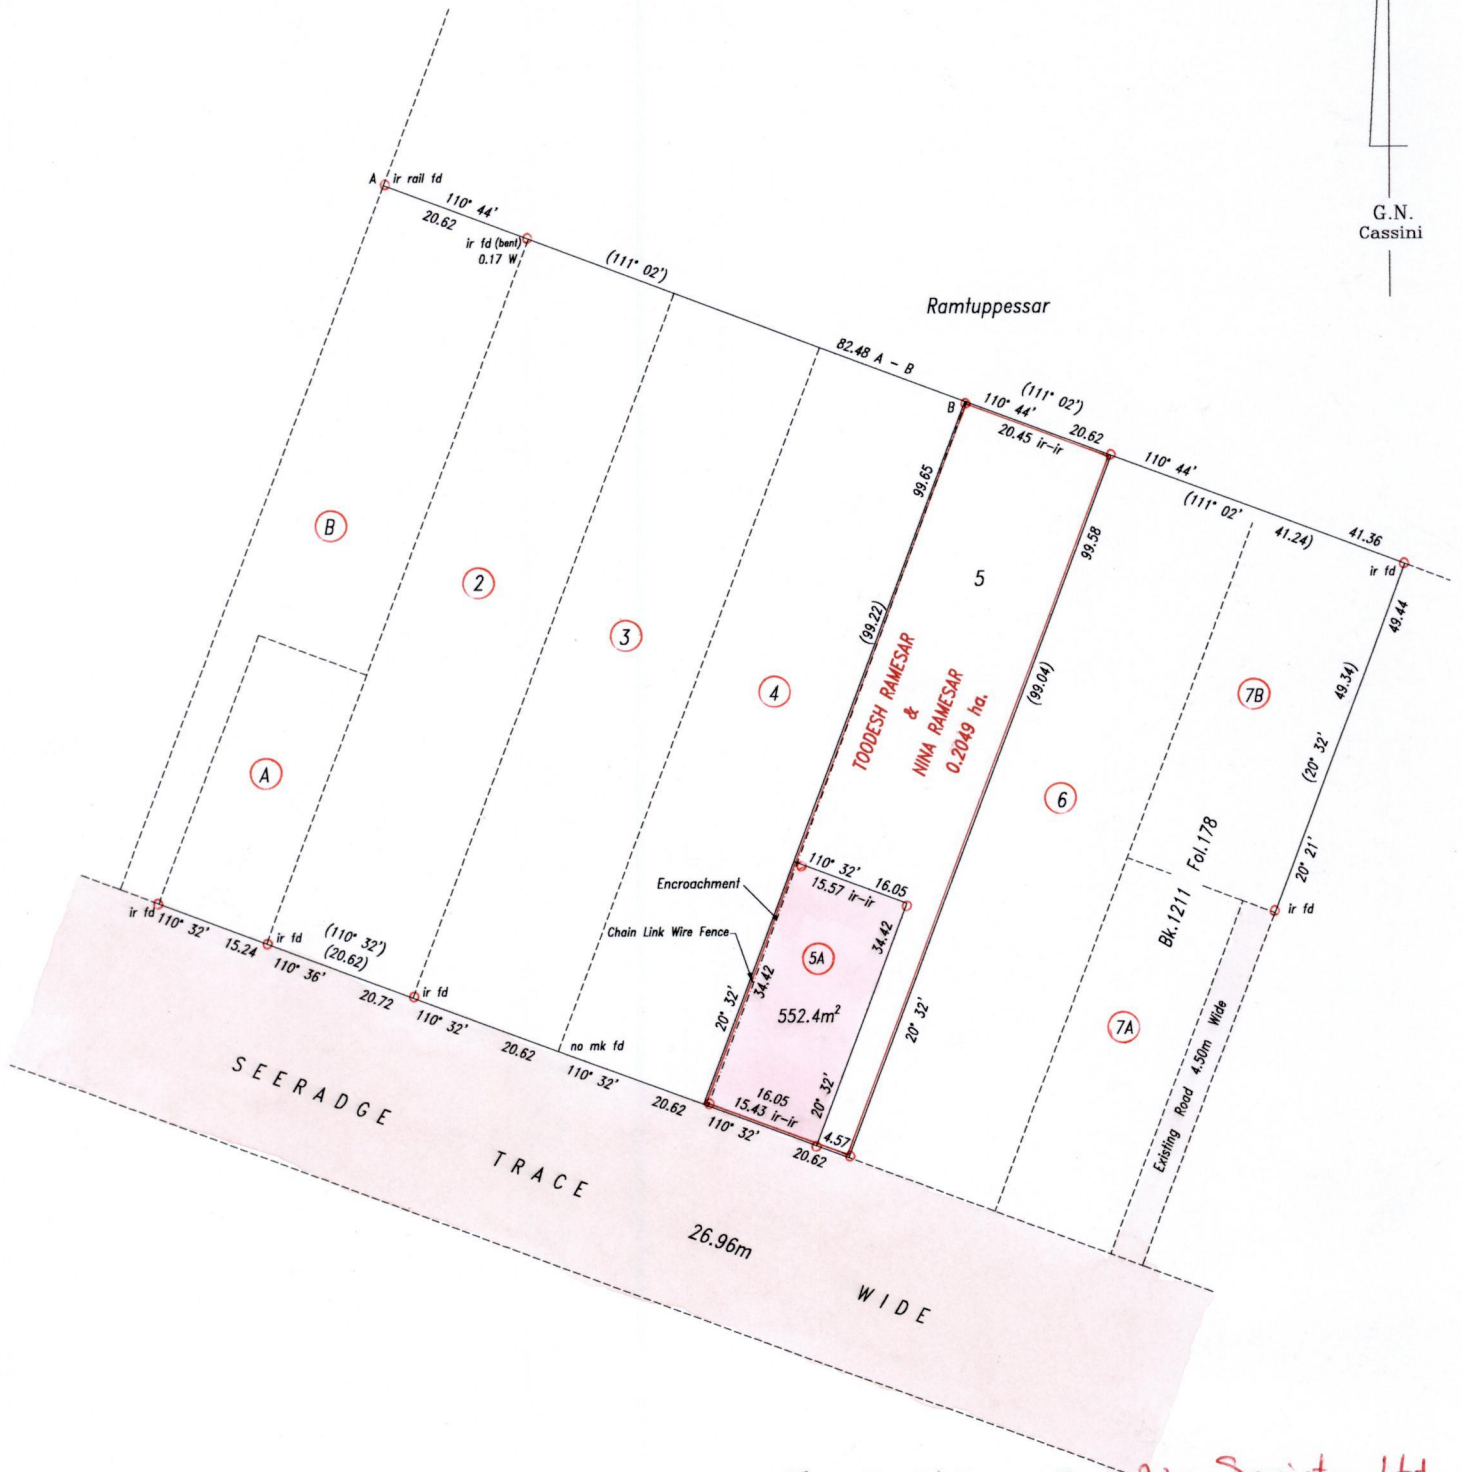

Tecu Credit Union Cooperative Society Ltd.

Approved

[Signature]
 Director of Surveys
 2004.6.18

Reference: Bk.1002 Fol.21

SCALE 1: 1000

Distances are in metres

○ Denotes iron put except otherwise stated

Bearings are Cassini Grid based on Solar Observations

PLAN of a parcel of land coloured pink in the Ward of Naparima

Containing five hundred and fifty two point four square metres

Surveyed by me, with due authority, in November 2003

In accordance with Regulation 25(1) of the Land Surveyors' Regulations 1998, I certify that this plan is correct.

Checked by *[Signature]*
 Entered

[Signature]
 Trinidad & Tobago Land Surveyor 17/11/2003

