

Process ID# 80923

R.P.O Vol 63 Fol 299

C.T.Vol 1477 Fol 29

U.P.R.N No.

Vol 5012 Fol 425



1331

Ward of Chaguanas

County of Caroni

Cadastral Sheet D.8.H. 34.A. 4/d

64

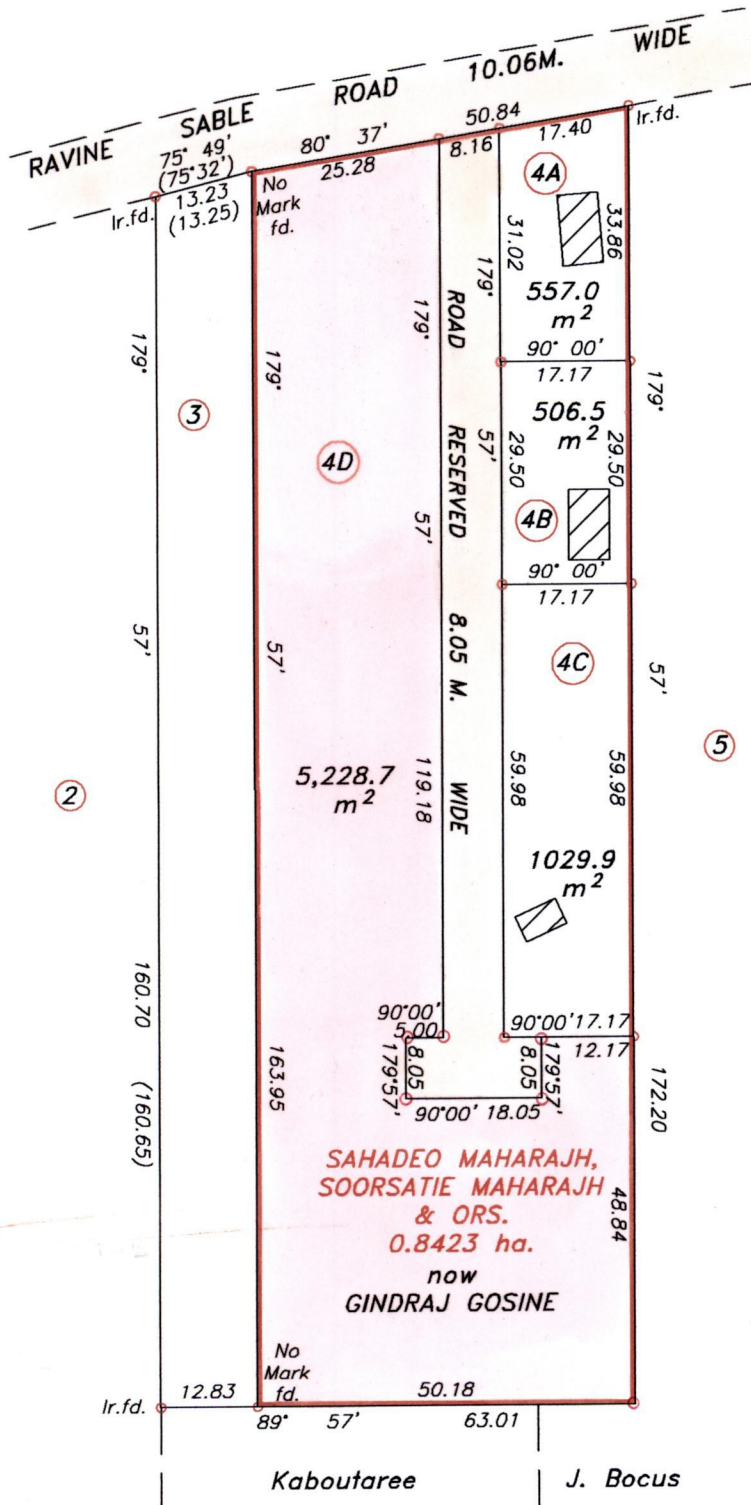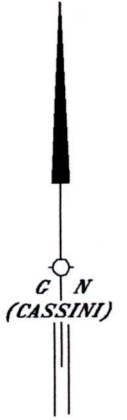

Approved *[Signature]*
Director of Surveys

2004 3 25
o Denotes Iron put except stated otherwise.

Bearings are Cassini Grid based on Solar Observations

Plan of a Parcel of land coloured pink in the Ward of Chaguanas

Containing five thousand two hundred and twenty eight point seven square metres

Surveyed by me, with due authority, in July 1998

In accordance with Regulation 25 (1) of the Land Surveyors' Regulations 1998,

I certify that this plan is correct.

Checked by *[Signature]* 8-7-04

Entered by *[Signature]* 06-11-2014
CMIS

Michelle Sumuntra Onip & Anastasia Franklin Onie

Bk. 936 Fol. 102

SCALE 1/1000

Distances are in metres

Trinidad & Tobago Land Surveyor..... 17.02.2004

