


Vol 4964 Fol 351

Process JCH 80929

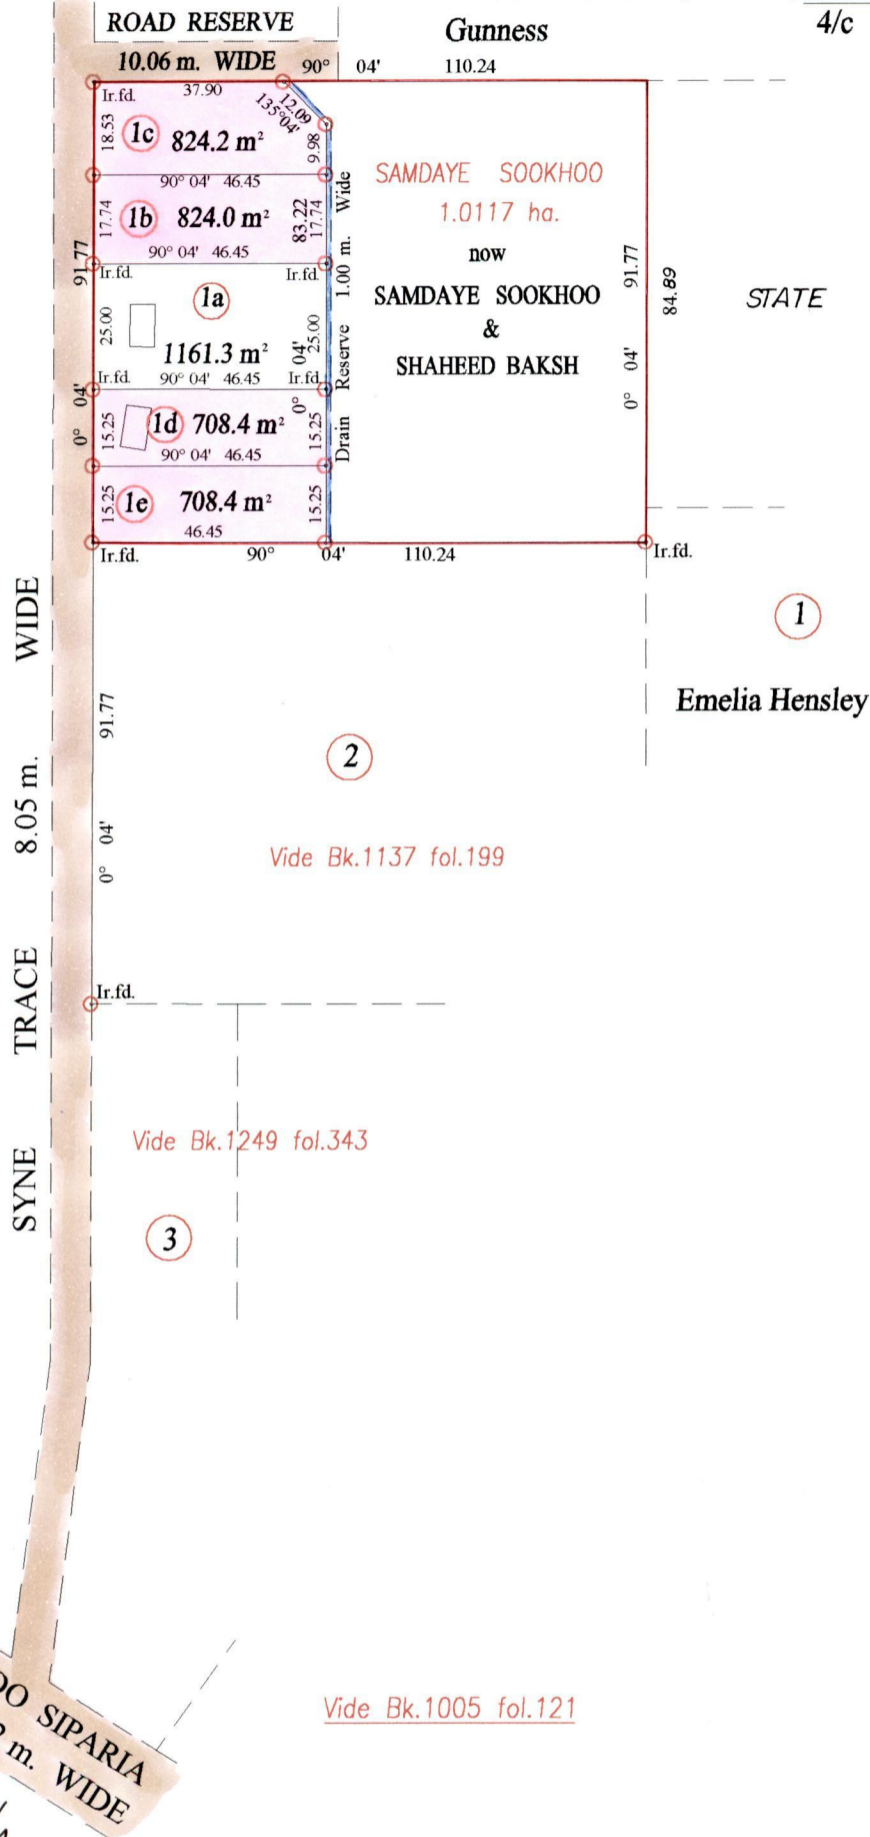

Approved *[Signature]*
Director of Surveys
1884.5.24

○ Denotes Iron put unless stated otherwise.


SCALE : 1:1500

Note: Bearings are cassini grid based on solar observations Distances are in metres

PLAN of 4 Parcels of land coloured pink in the Ward of Siparia
Containing together three thousand and sixty five point zero square metres
Surveyed by me, with due authority, in September 2002
In accordance with Regulation 25 (1) of the Land Surveyors' Regulations 1998,
I certify that this plan is correct.

Checked by M.M. 12/05/04 *[Signature]*

Entered on Trinidad & Tobago Land Surveyor 25-02 2004

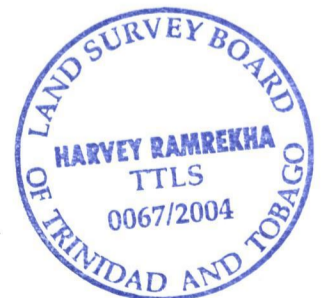

CASSINI

GN

Emelia Hensley

Vide Bk.1137 fol.199

Vide Bk.1249 fol.343

Vide Bk.1005 fol.121

Original Survey Bk. 1005 fol. 121

- lc. Vol 4964 Fol 357 SUMINTRA PUTKOO } SHIVANAND
PUTKOO
- ld. Vol 4964 Fol 371 GUNESSDATH CHAITRAM
- ld. Vol 4964 Fol 365 FAZAL BAKSH } JESSE BAKSH
- le. Vol 4964 Fol 379 WAHID BAKSH

26 FEB 2004
Lands and
Surveys
Division
1289/2015