

Process ID# 30937

R.P.O. Vol. 442 Fol. 93

C.T. Vol. 2461 Fol. 129


U.P.R.N. No.:

Vol. 5035 Fol. 177

Ward of Savana Grande

County of Victoria

Cadastral Sheet G.15.A 64E
1/a, 1/b

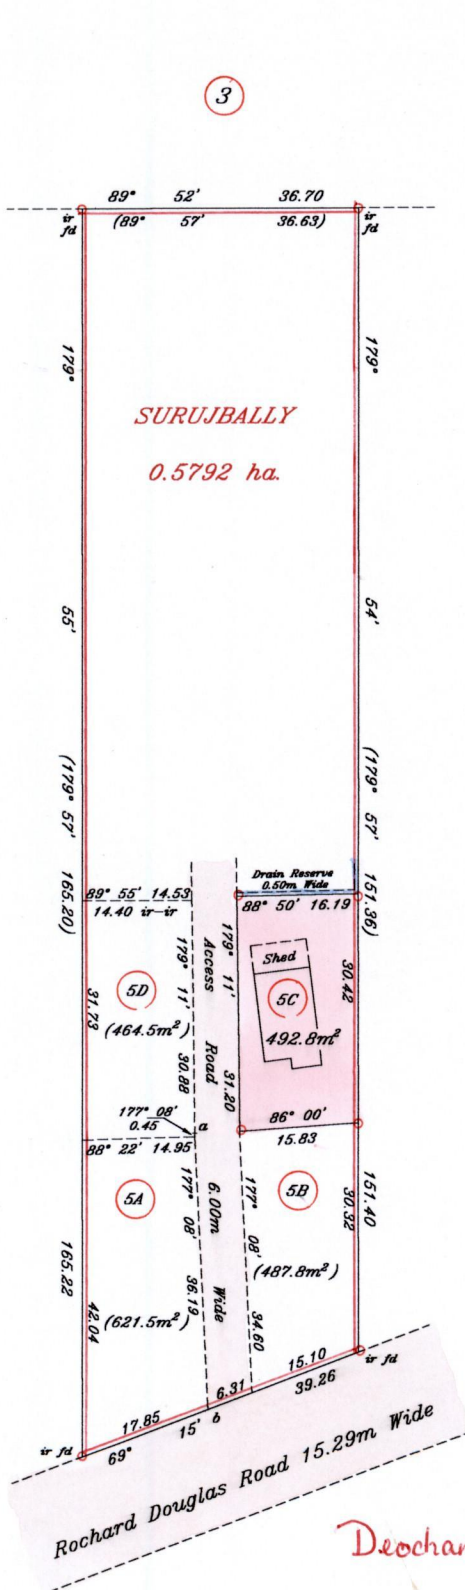

G.N. Cassini

Deochand, Gloria + Pete Surujbally.

Approved *[Signature]*
 Director of Surveys
 2003/11/10

Reference: Bk.988 Fol.67

SCALE 1: 1000

Distances are in metres

○ Denotes iron put except otherwise stated

Bearings are Cassini Grid based on Solar Observations

PLAN of a parcel of land coloured pink in the Ward of Savana Grande
 Containing four hundred and ninety two point eight square metres
 Surveyed by me, with due authority, in June 1999

In accordance with Regulation 25(1) of the Land Surveyors' Regulations 1998, I certify that this plan is correct.

Checked by *[Signature]* 30.10.03
 Entered

[Signature]
 Trinidad & Tobago Land Surveyor 3/9/2003

