

Process 224 80945

1331

Ward of Montserrat

67

R.P.O. Vol. 85 Fol. 215

County of Caroni

C.T. Vol. 379 Fol. 179


REMAINING PORTION

Cadastral Sheet D.19.D. 44C
3/d

Vide Bk.1014 Fol.39

Bk.257 Fol.102

Vol. 5038 fol. 257

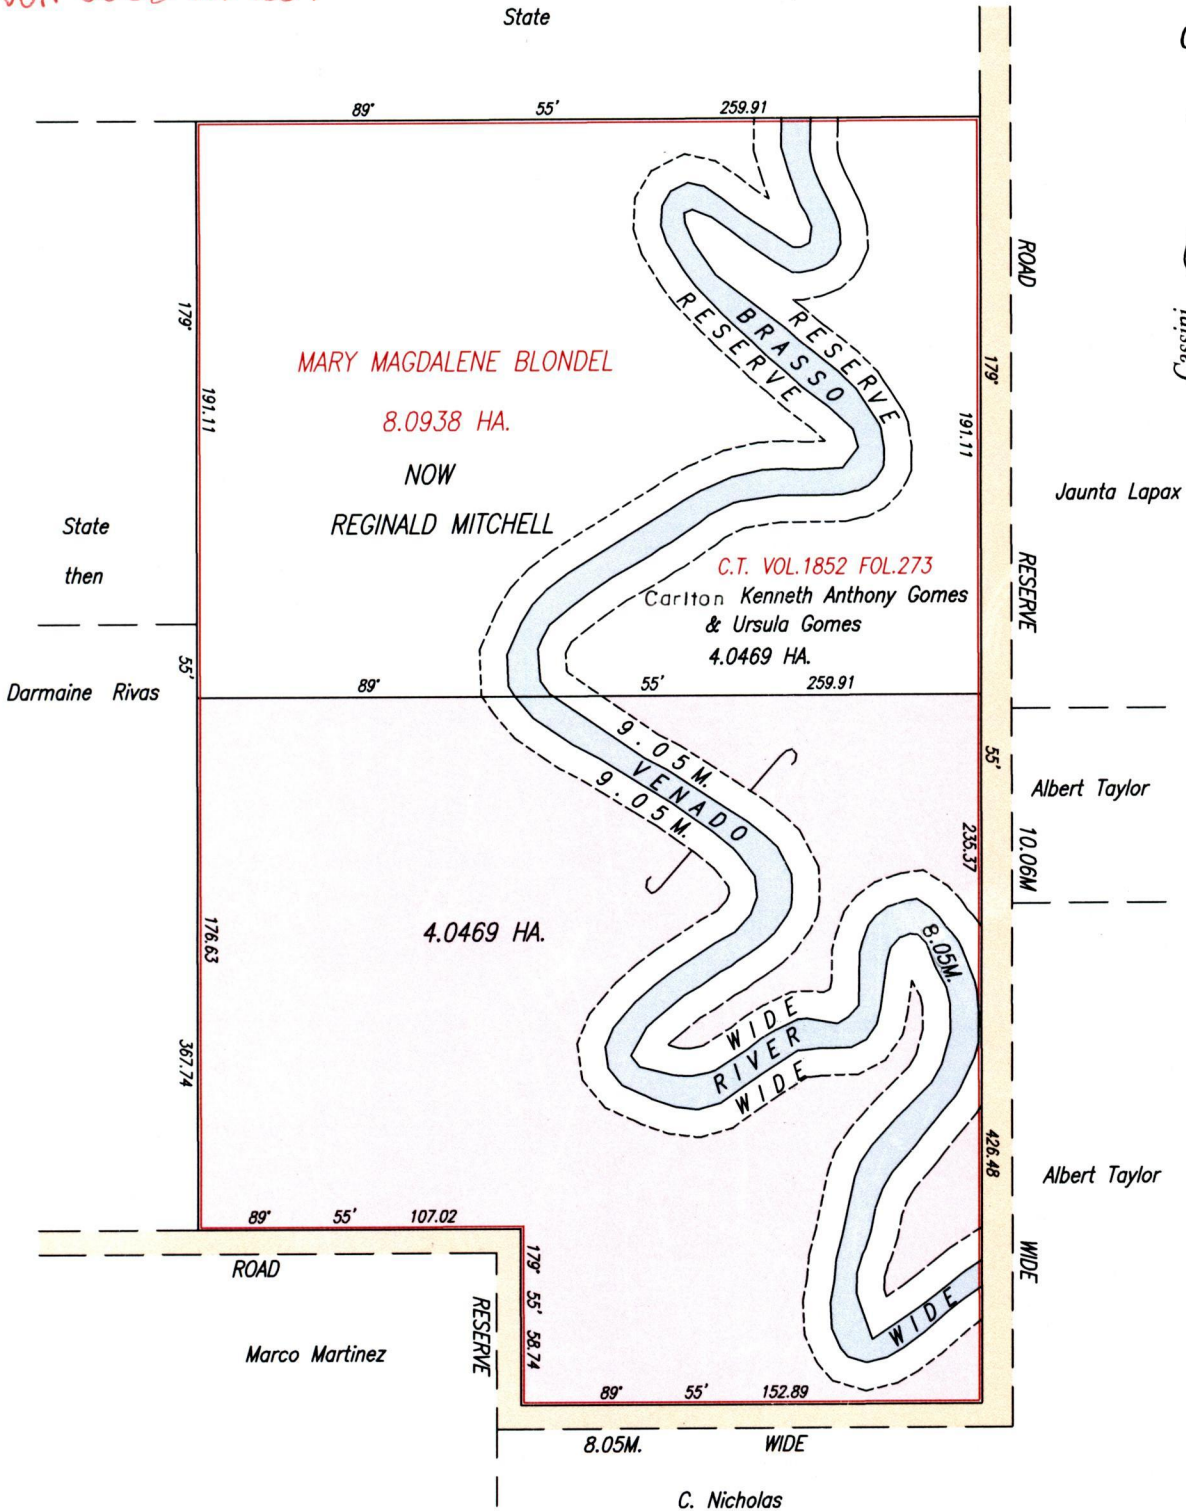

SCALE 1/2500

Distances are in metres

Approved

Ganeshdath Ramcharitar
 Director of Surveys
 2008.3.17

Bearings are Cassini Grid


This is a true copy of a diagram of eight point zero nine three eight hectares originally coloured pink and containing four point zero four six nine hectares being the remainder after one previous transfer of another portion of the land.

In accordance with Regulation 25 (1) of the Land Surveyors' Regulations 1998,
 I certify that this plan is correct.

Checked by *mm. 10/3/08*

Ganeshdath Ramcharitar
 26/11

Entered on Trinidad & Tobago Land Surveyor. 2007

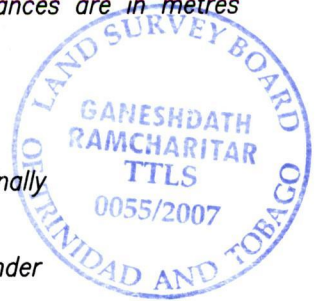

Leonine Cameron, Felicia Mitchell Duprey & Paulina Mitchell-Gerald

