

Process ID#80924

R.P.O. Vol. 190 fol. 541

C.T. Vol. 3773 fol. 273

Bk. 1148 fol. 163

Bk. 1227 fol. 161

Vol. 4884 Fol. 365

Ward of Siparia

County of St. Patrick


Cadastral Sheet G. 13 G.  $\frac{63 F}{1/d, 2/c}$

Plot # 1C Maniram Roopnarine


C.T. Vol. 4604 fol. 133

Plot # 1D Premdath Roopnarine

C.T. Vol. 4604 fol. 135

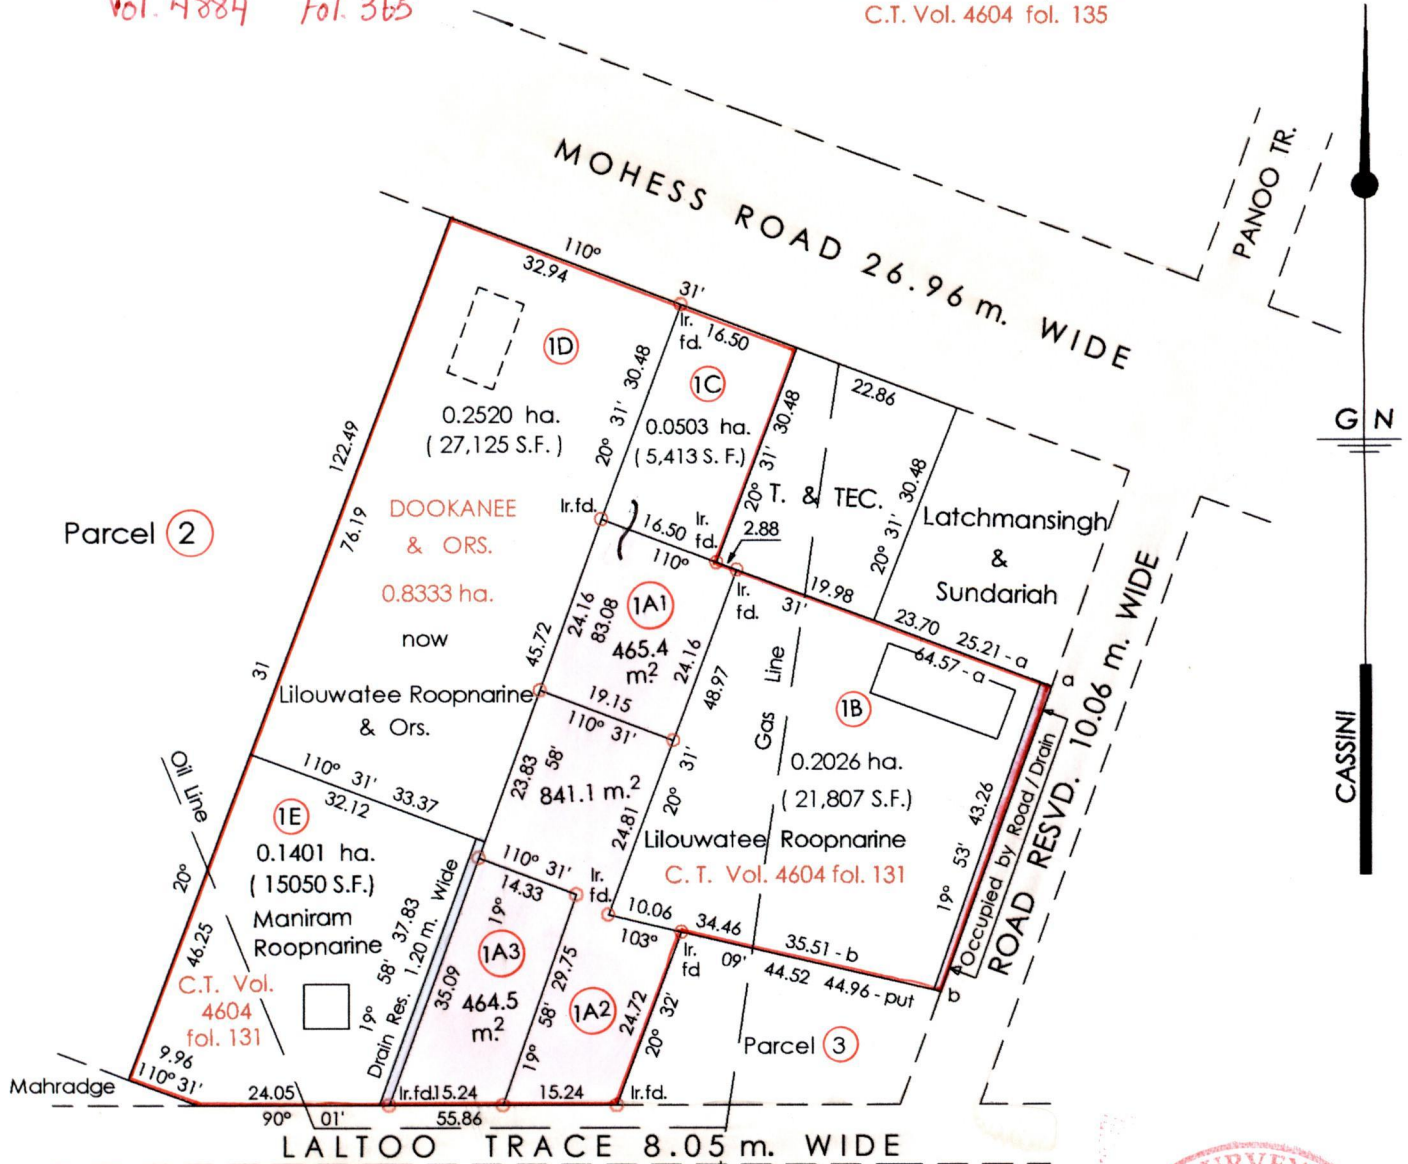

Plot 1A1 To be amalgamated with Plot 1C  
b-a 20° 31' 43.13

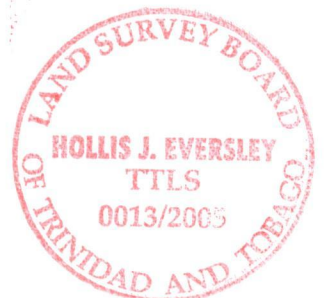

Approved *[Signature]*  
Director of Surveys

2007-01-09

○ Denotes Iron Put Except Stated Otherwise

SCALE : 1 : 1000

Note: Bearings are cassini grid based on solar observations Distances are in metres

Plan of 3 Parcels of land coloured pink in the Ward Siparia

Containing together one thousand seven hundred and seventy one sq. metres Surveyed by me, with due authority, in Dec. 2005.

In accordance with Regulation 25 (1) of the Land Surveyors' Regulations 1998, I certify that this plan is correct.

Checked by *[Signature]* 4/1/07

*[Signature]*

Entered on ..... Trinidad & Tobago Land Surveyor. 23<sup>rd</sup> December 2005

1A1 - Vol. 4884 Fol. 371 MANIRAM + ROCKY ROOPNARINE .

1A2 - Vol. 4884 Fol 379 Sunil Roopnarine

1A3. Vol 4918 Fol 445 Deodath Dale Ramphal

