


Process *SDH 80927*
R.P.O. Vol. 461 Fol. 485
C.T. Vol. Fol.
Bk. 569 fol. 32

Cadastral Sheet B.18.M. $\frac{24A}{1/c}$
Ward of Tacarigua
County of St. George

VOL. 4887 FOL. 517

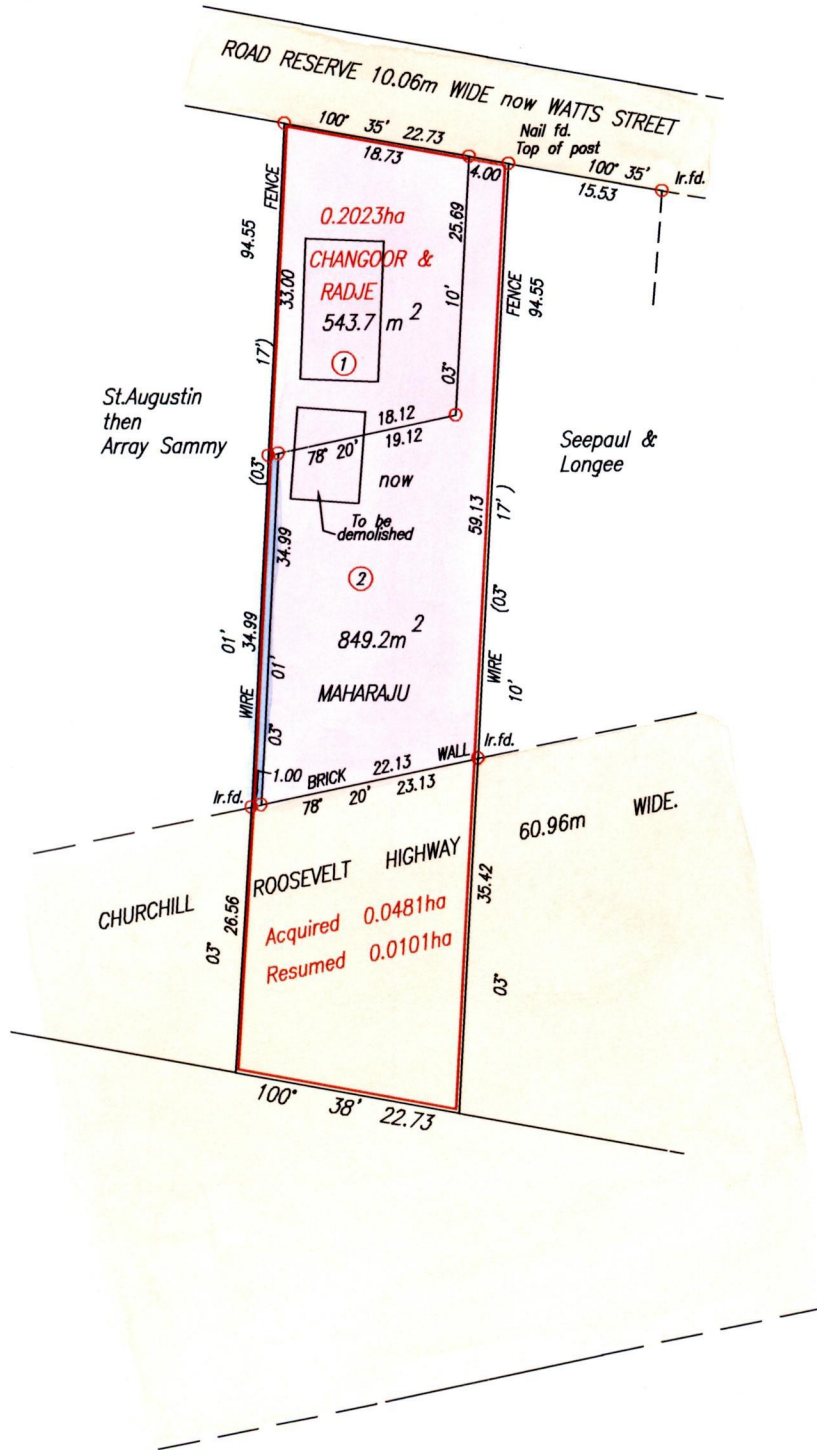

Cassini
G I N

Approved *[Signature]*
Director of Surveys
2006.8.7

=====
DRAIN RES. 1.00m WD.
SCALE 1:750
Distances are in Metres

○ Denotes Iron put except otherwise stated.
Bearings are Cassini Grid based on Solar Observations.
Plan of 2 Parcels of land coloured pink in the Ward of Tacarigua
Containing together one thousand, three hundred and ninety two point nine square metres.
Surveyed by me, with due authority, on 18th. September, 2005
In accordance with Regulation 25(1) of the Land Surveyors' Regulations 1998,
I certify that this plan is correct.

Checked by *[Signature]* *5/6/06*
Ganeshdath Ramcharitar

Entered *[Signature]* 4/15
Trinidad & Tobago Land Surveyor 2006



1. VOL. 4887 FOL. 533 FRANK & ROOPDAYE RAMPERSAD

2. VOL. 4887 FOL. 523 BISSOONDAYE & HARNARINE MAHARAJ



1375/11