



Vol. 4864 Fol. 451

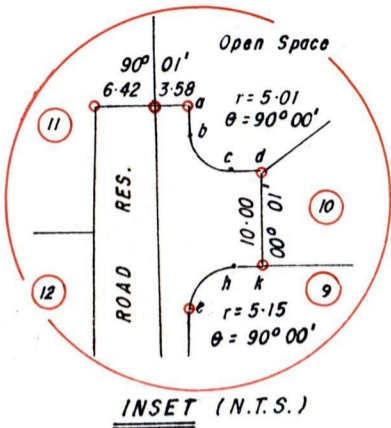

a-b	00° 01'	2-28
c-d	90° 01'	2-96
h-k	90° 01'	2-85

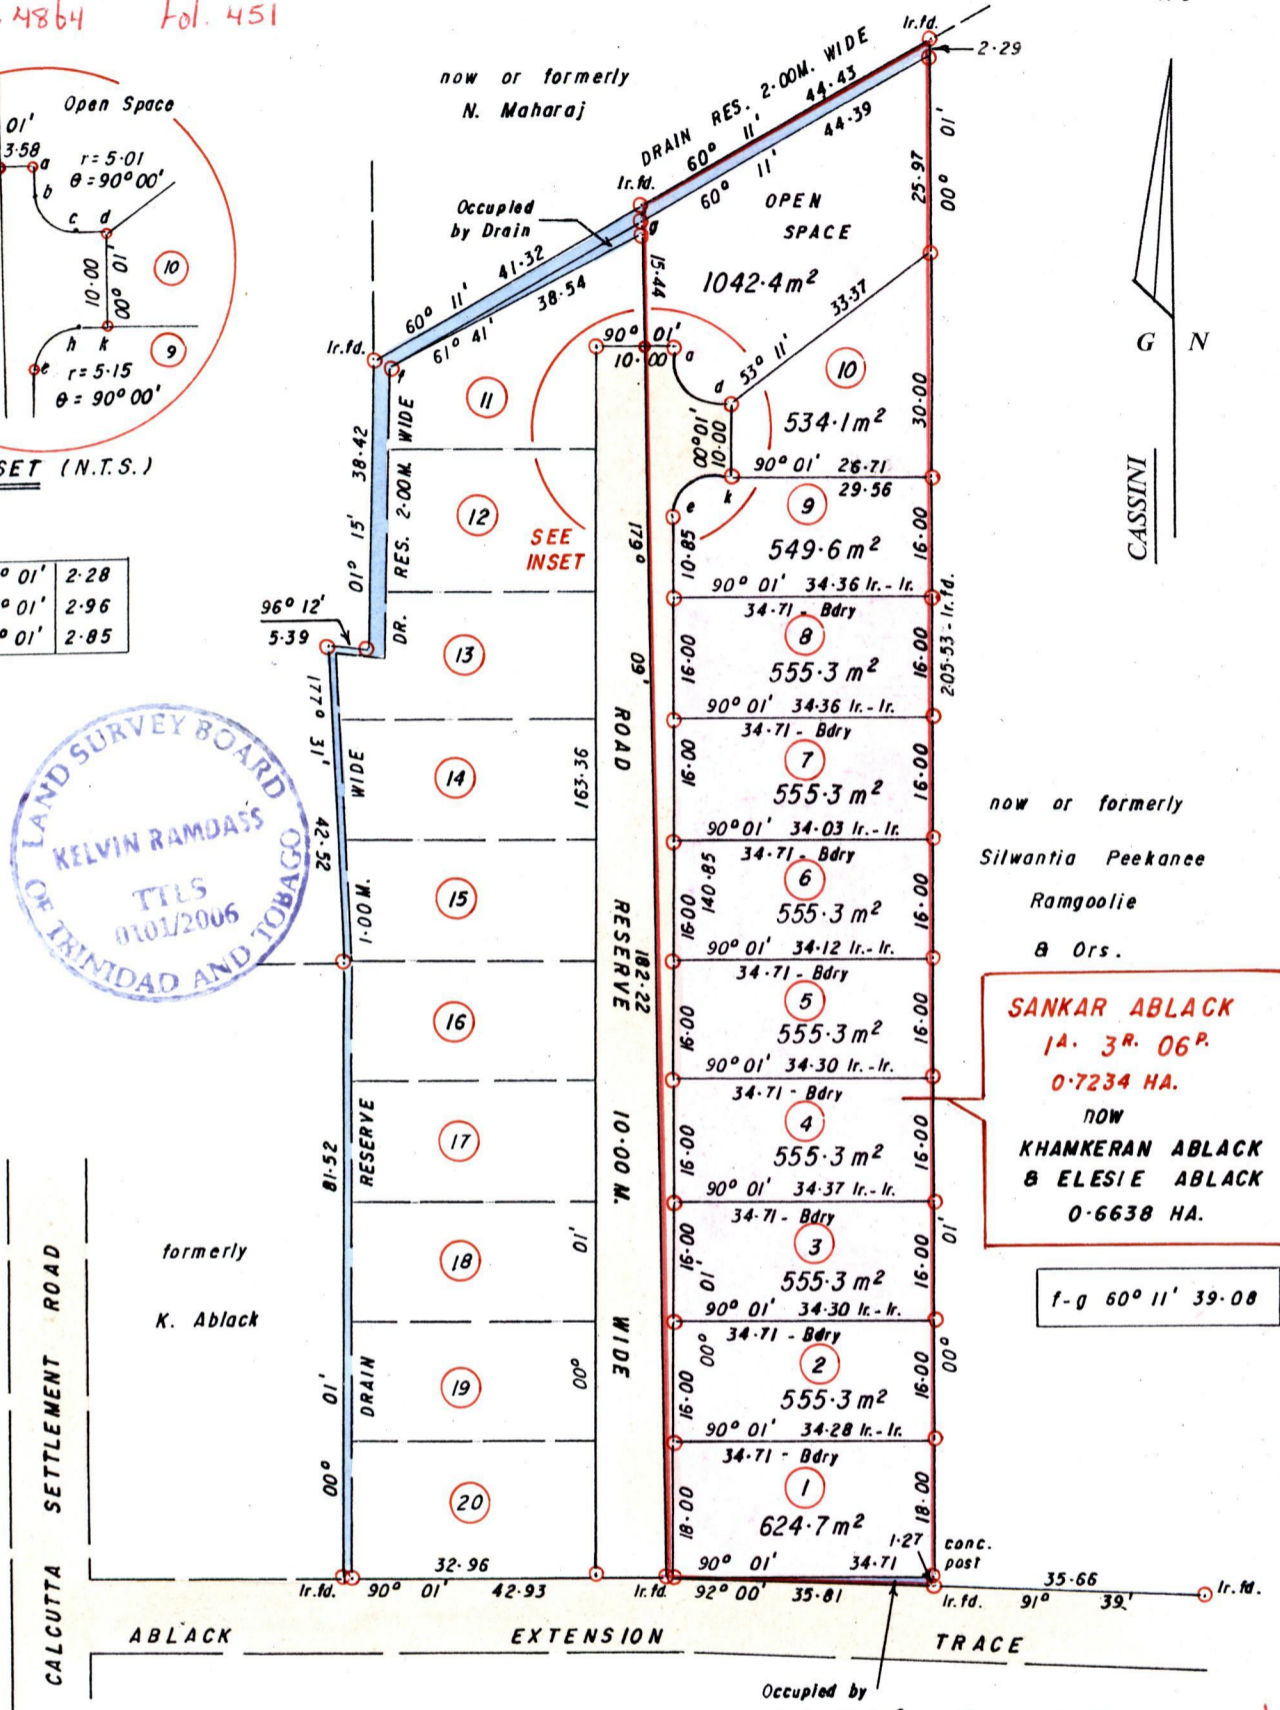

Approved

[Signature]
 Director of Surveys
 2006-8-8

Note: To Obtain compass bearings add/subtract minutes

Ref. Bk. 1117 / 14

○ Denotes Iron put unless otherwise stated
 Bearings are Cassini Grid based on Solar Obs.
 SCALE 1 / 1000
 Distances are in METRES

PLAN of 11 Parcels of land coloured PINK in the Ward of Montserrat
 Containing together zero point six six three eight hectare
 Surveyed by me, with due authority, in April 2006
 In accordance with Regulation 25 (1) of the Land Surveyors' Regulations 1998,
 I certify that this plan is correct.

Checked by *[Signature]* 2006-8-7

Trinidad and Tobago Land Surveyor *[Signature]* 10/08/2006

Anand Deepersad.

Original Survey BK. 1117 fol. 14

- Lot 1 - Vol. 4901 Fol. 131 Trevor & Jennifer Ramdeen
2 - Vol. 4901 Fol. 117 " " "
3 - Vol. 4872 Fol. 205 ANAND DEOPERSAD
4 - Vol. 4864 Fol. 465 Anand Deopersad.
5 - Vol. 4886 Fol. 243 JANDER HOLDINGS LIMITED
6 - Vol. 5122 Fol. 287 Tariq Ali and Faheeda Ali
7 - Vol. 5122 Fol. 301 Tariq Ali and Faheeda Ali
8 - Vol. 5122 Fol. 315 Tariq Ali and Faheeda Ali
9 - Vol. 5025 Fol. 507 Ainsley Rajkumar.
10 - Vol. 4879 Fol. 153 PAUL NICHOLAS MOHAMMED & ANANTA SINGH



1375/64