



Vol. 4945

Fol. 135

See Plan J.A. 259

Process ID # 80936

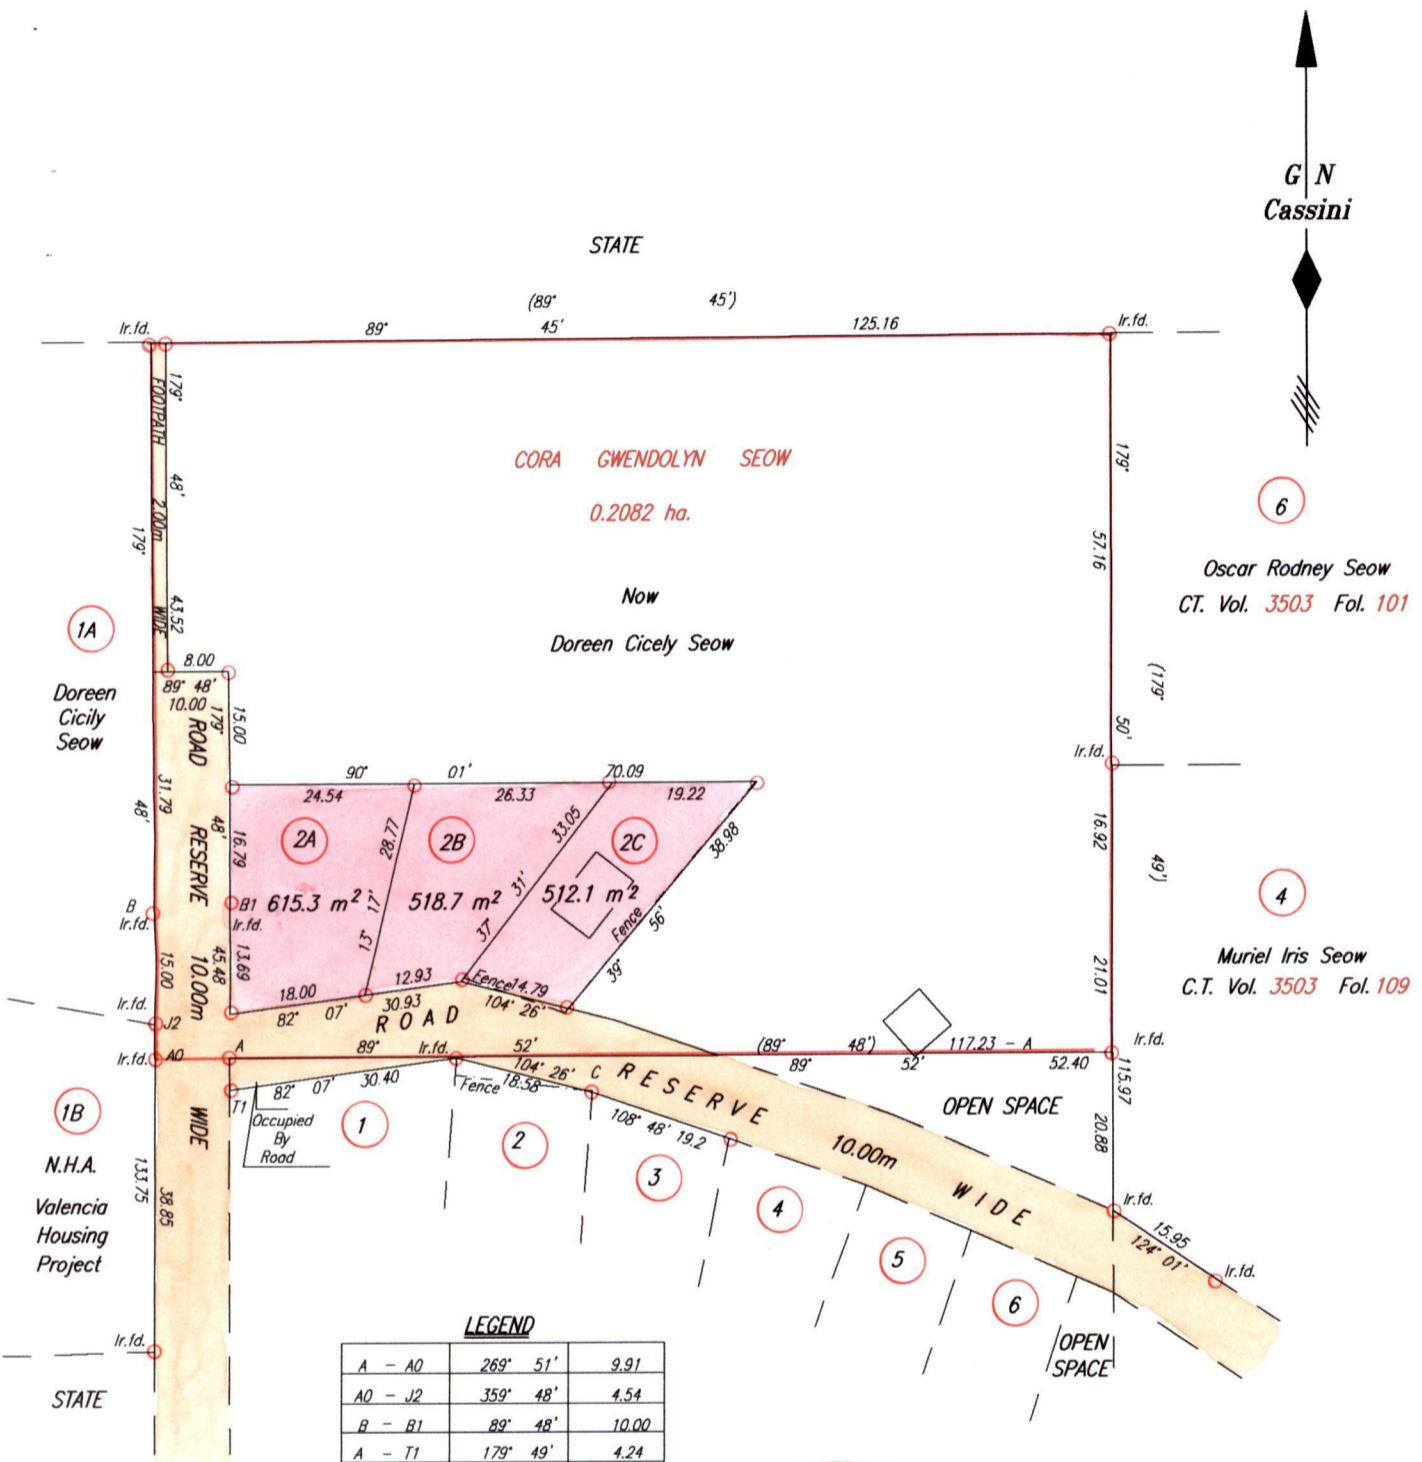

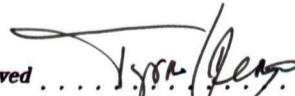Approved   
 Director of Surveys  
 2006-7-14



CAPLDED ALLAIN

SCALE 1:1000

Distances are in METRES

○ Denotes Iron put except where otherwise stated

Bearings are Cassini Grid based on Solar Observations

PLAN of 3 Parcels of land coloured pink in the Ward of Valencia

Containing together one thousand six hundred and forty six point one square metres

Surveyed by me, with due authority, in October 2002

In accordance with Regulation 25 (1) of The Land Surveyors' Regulations 1998,

I certify that this plan is correct.

Checked by  12/7/06

Entered on .....

Trinidad & Tobago Land Surveyor  
C:\LESS 2006\TRINIDAD\SEOW, C. G.\028

  
14th March 2006  
FILE NO: B002

2A - Vol. 4945 Fol. 139 CAPILDEO ALLAIN

2B - Vol. 4945 Fol. 141 Capildeo Allain



1375/40