

Process ID# 80949

Vol. 4865 Fol. 21

R.P.O. Vol. Fol.

C.T. Vol. 2055 Fol. 369


U.P.I.N No.

Ward of Savana Grande

County of Victoria

Cadastral Sheet G.4.J. 54.D. 3/b

PRINCES TOWN

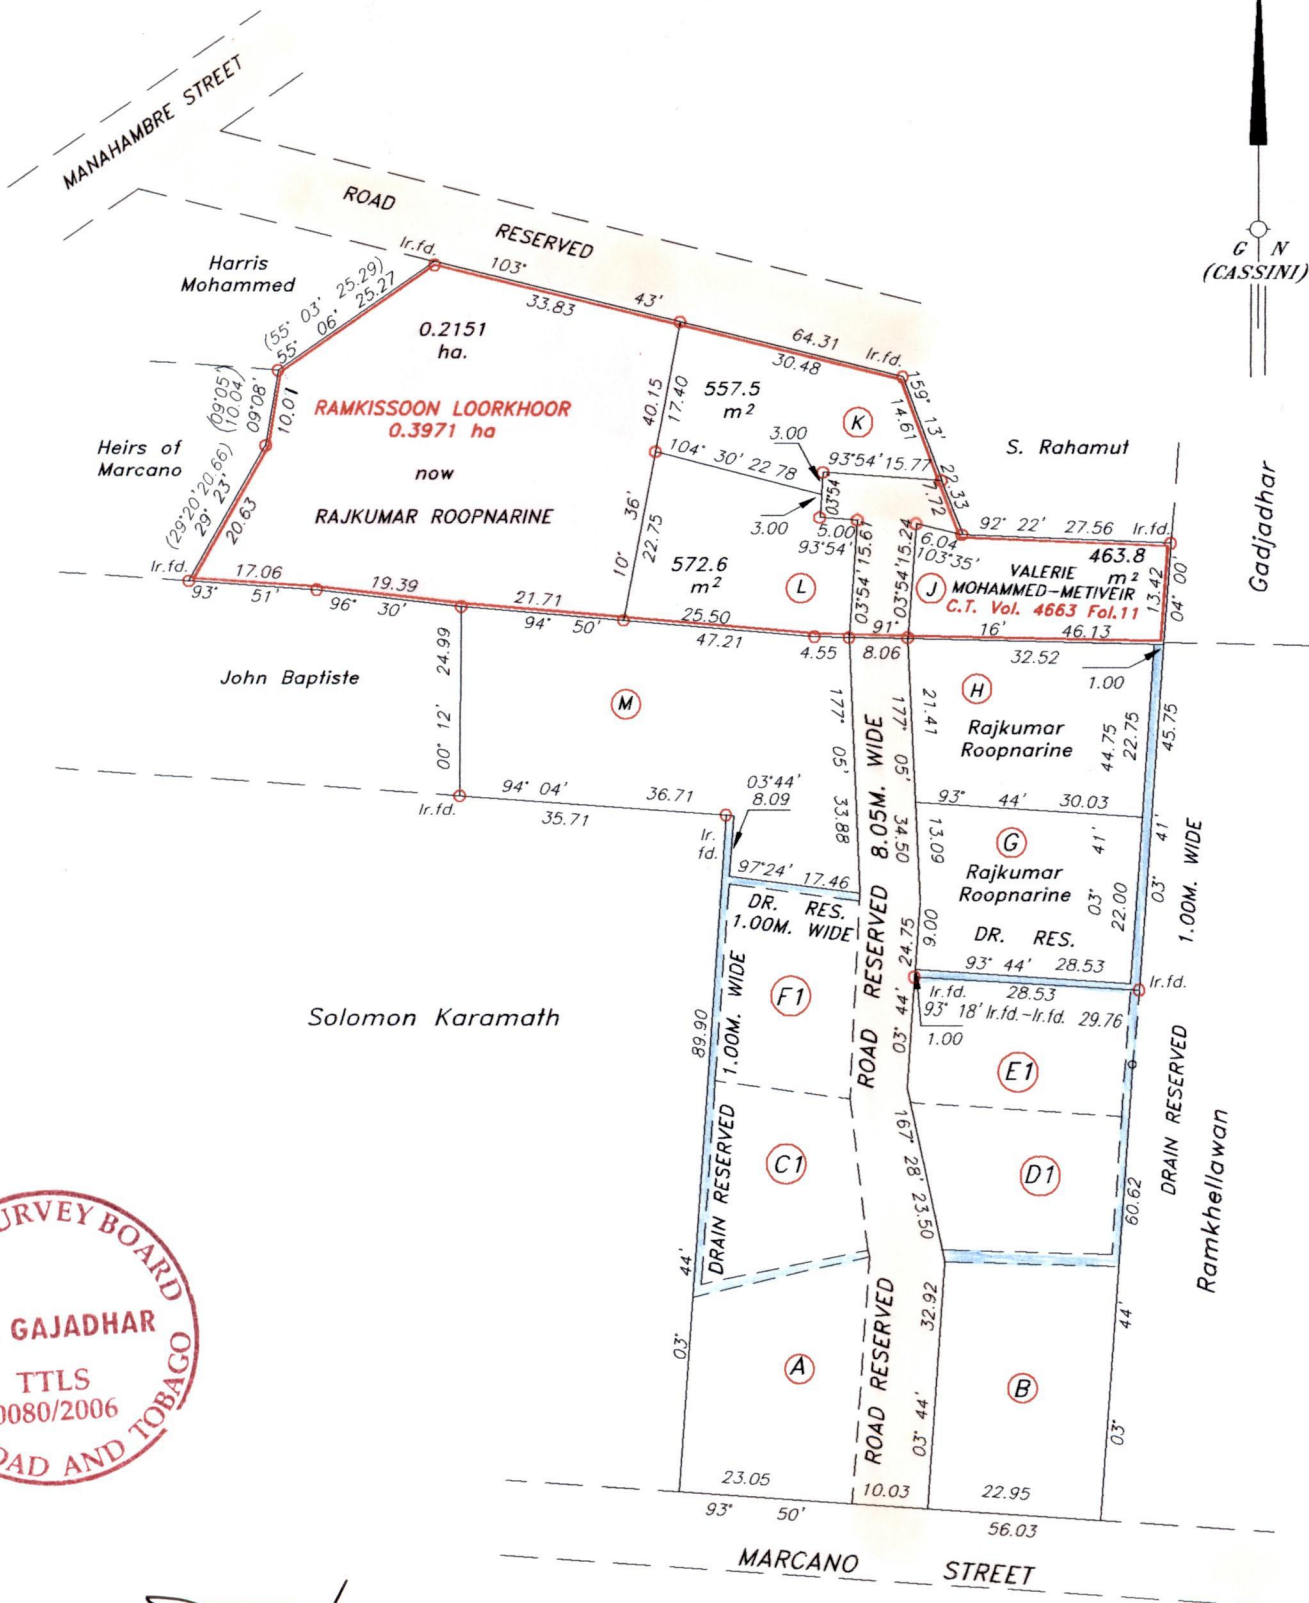

Approved *[Signature]*
 Director of Surveys
 2006.12.04

HANCERAS RAMKISSOON

Bk. 1049 Fol. 98
Bk. 1182 Fol. 40

o Denotes Iron put except stated otherwise.

SCALE 1/1000

Bearings are Cassini Grid based on Solar Observations

Distances are in metres

Plan of a Parcel of land coloured pink in the Ward of Savana Grande
Containing zero point two one five one hectare

Surveyed by me, with due authority, in September 2006

In accordance with Regulation 25 (1) of the Land Surveyors' Regulations 1998,
I certify that this plan is correct.

Checked by *[Signature]* 15/11/06

Entered by

Trinidad & Tobago Land Surveyor. *[Signature]* 18.09.2006