


Vol 4890
 Fol 61

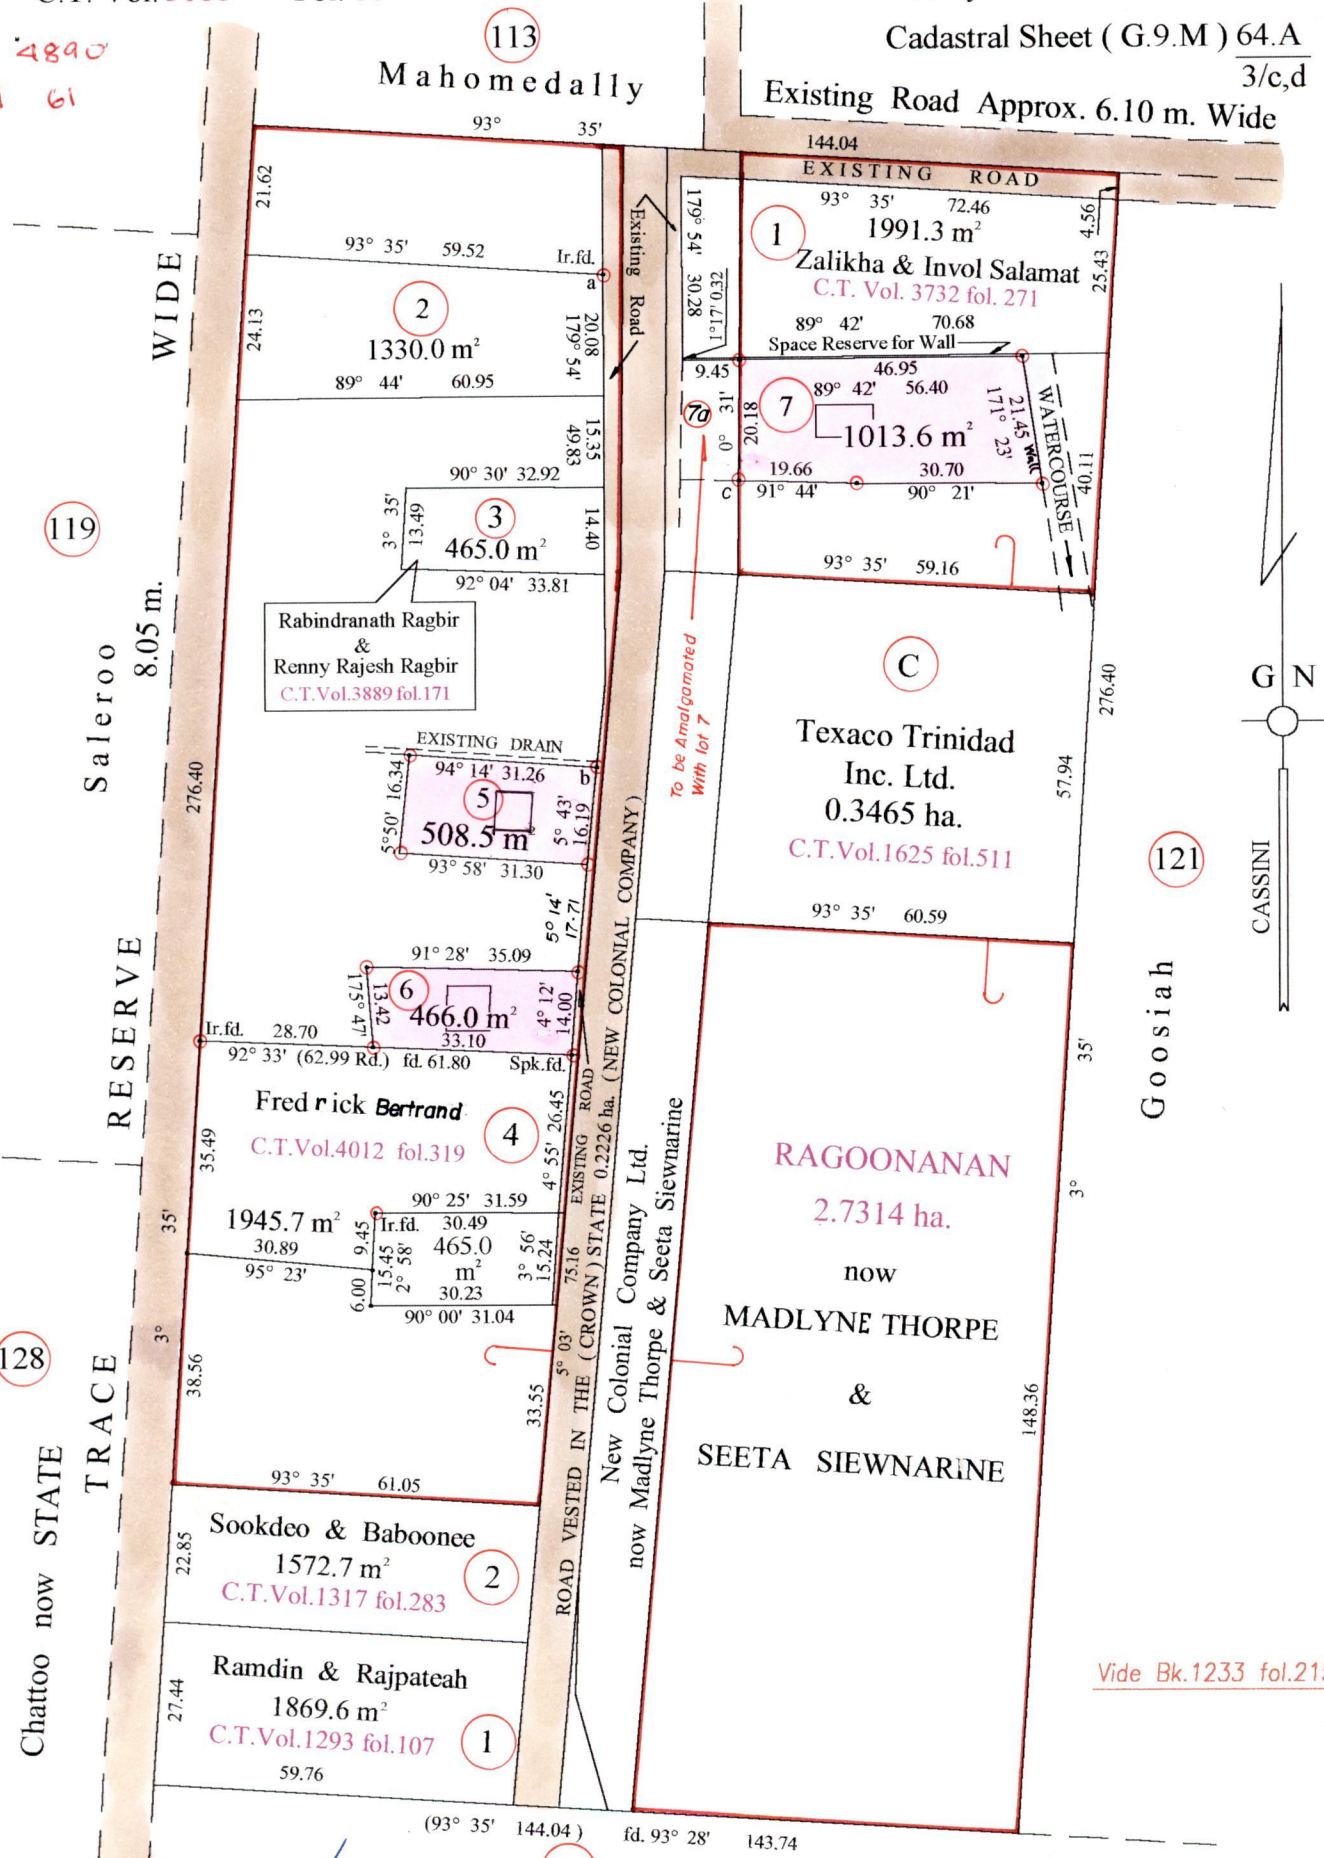

119

128

121

137

Approved *[Signature]*
 Director of Surveys

Lowtoo
 a Ir.f.d. - b 180° 47' 81.89
 b-c 26° 34' 53.02
 Vide Bk. 1145 fol. 548
 Vide Bk. 1155 fol. 750 now Bk. 1227 fol. 42

○ Denotes Iron put unless stated otherwise.
 Note: Bearings are cassini grid based on solar observations Distances are in metres

PLAN of 3 Parcels of land coloured pink in the Ward of Naparima
 Containing together one thousand nine hundred and eighty eight point one square metres
 Surveyed by me, with due authority, on the 26th. March 2001.
 In accordance with regulation 25 (1) of the Land Surveyors' Regulations 1998,
 I certify that this plan is correct.

Checked by *[Signature]*

Entered on C.M.S. 08-09-2004 Trinidad & Tobago Land Surveyor *[Signature]* 1.07.2002



5. Vol. 5016 Fol. 391 Narine Seelochan

6. Vol. 5040 Fol 161 Richard, Kamla, Anne-Marie, Cuidy and
Ricardo Foster

7. Vol 4890 Fol 67 MARBMON, ASHRAJ & ESSAM ALI

23 AUG 2002
Lands and
Surveys
Division