

R.P.O. Vol. 437 Fol. 307

C.T. Vol. 1501 Fol. 351

Vol 4904 Fol 445
Process SD-180956

Orig. Bk. 430 fol. 201

Bk. 936 fol. 305


Bk. 1135 fol. 70

Bk. 1117 fol. 202

Ward of Siparia

County of St Patrick

Cadastral Sheet G.14.E.&l. 63F
4/b

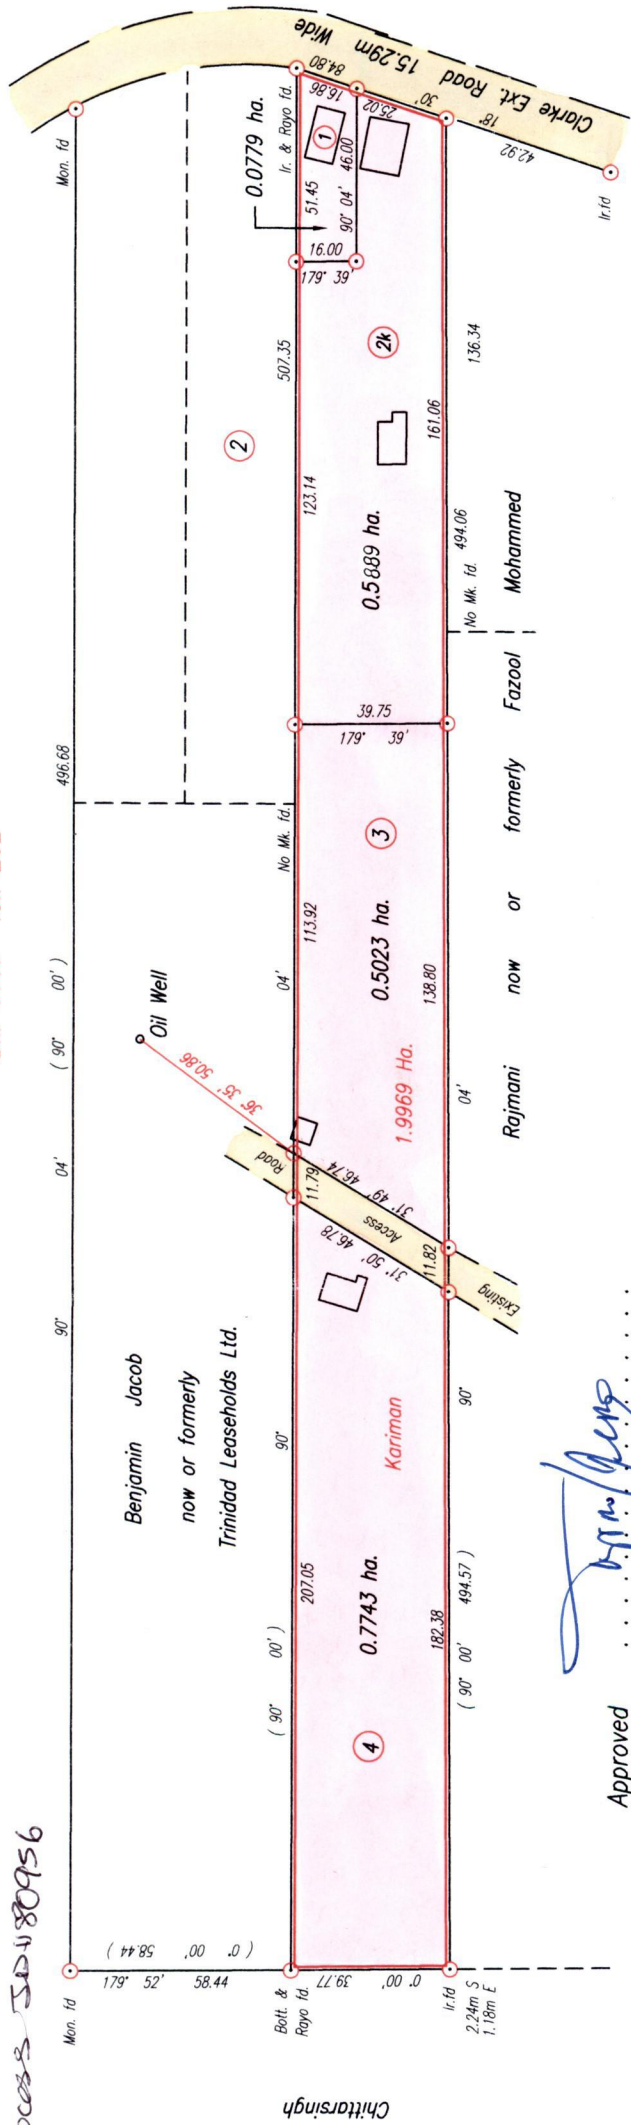

1331



SCALE 1 : 2000

Distances are in metres.


Plan of four parcels of land coloured pink in the Ward of Siparia containing together one point nine four three four hectares. Surveyed by me, with due authority, in June, 2000 and March, 2004.

In accordance with Regulation 25(1) of the Land Surveyors' Regulations 1998, I certify that this plan is correct.

Approved
[Signature]
Director of Surveys
2004.11.26

○ denotes iron put except otherwise stated.

Bearings are Cassini Grid based on Solar Observations.

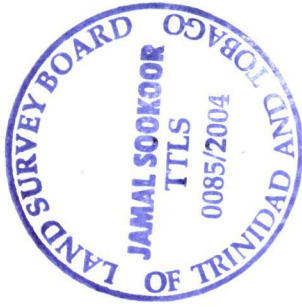

[Signature]
Trinidad & Tobago Land Surveyor August 2004

Checked by
[Signature] 16/11/2004
Entered

1. Vol 4904 Fol 451 RAFFICK MOHAMMED ABDOOL }
MYRLIN MOMAMMED ABDOOL
2. Vol 4904 Fol 467 HABIB MOHAMMED
3. Vol 4904 Fol 475 RAFFICK } MYRLIN MOHAMMED
ABDOOL
4. Vol 4904 Fol 459 SHERRIFF MOHAMMED



1195/112