

Process ID# 80981

1331

82

R.P.O. Vol. 77 Fol. 591

Ward of Siparia


C.T. Vol. 1072 Fol. 147

County of St. Patrick

U.P.R.N. No.:

Cadastral Sheet G.13.J. 63F
3/a

Vol. 5034 fol. 411

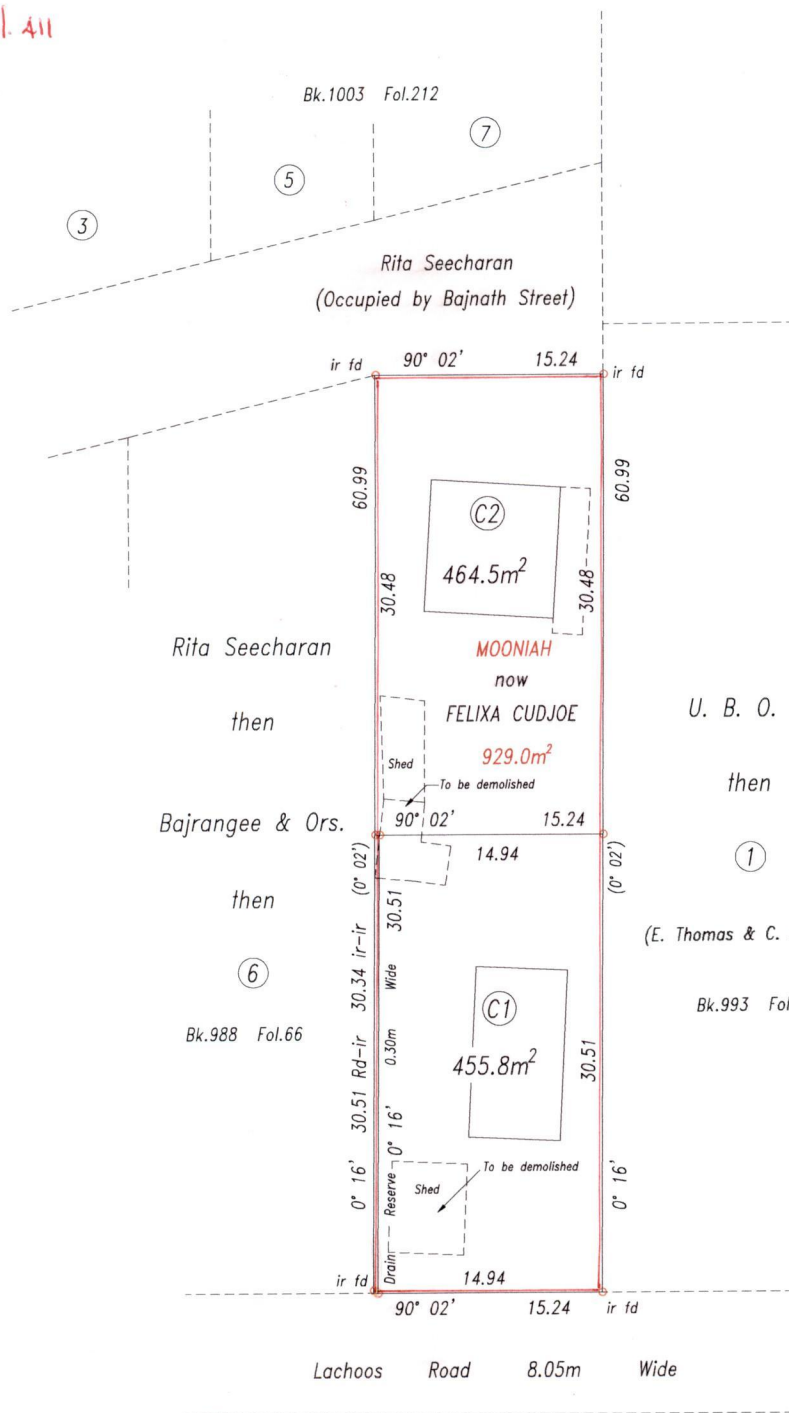

Reference: Bk.856 Fol.94

Approved

[Signature]
 Director of Surveys 2008-6-16

SCALE 1: 500

Distances are in metres

Bearings are Cassini Grid based on Solar Observations

○ Denotes iron put except otherwise stated

PLAN of 2 parcels of land coloured pink in the Ward of Siparia
 Containing together nine hundred and twenty point three square metres
 Surveyed by me, with due authority, in November 2004

In accordance with Regulation 25(1) of the Land Surveyors' Regulations 1998, I certify that this plan is correct.

Checked by *[Signature]* 2008-6-16

[Signature]
 26/11/2007
 Trinidad & Tobago Land Surveyor

Entered on



Original Survey BK. 856 fol. 94

Lot C1 → Vol. 5034 fol. 417 EMMERSON CUDJOE.

Lot C2 → Vol. 5034 fol. 425 ASHTON CUDJOE.



14/4/12