



R.P.O VOL. 216 FOL 427  
C. T VOL 3535 FOL 433  
Vol. 5041 fol. 23  
Bk. 364 Fol 294

Process ID: 81024

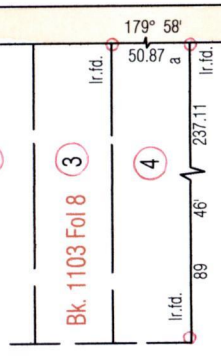

Ward of Savana Grande  
County of Victoria  
Cadastral Sheet G 14 C. 64 D  
2/b

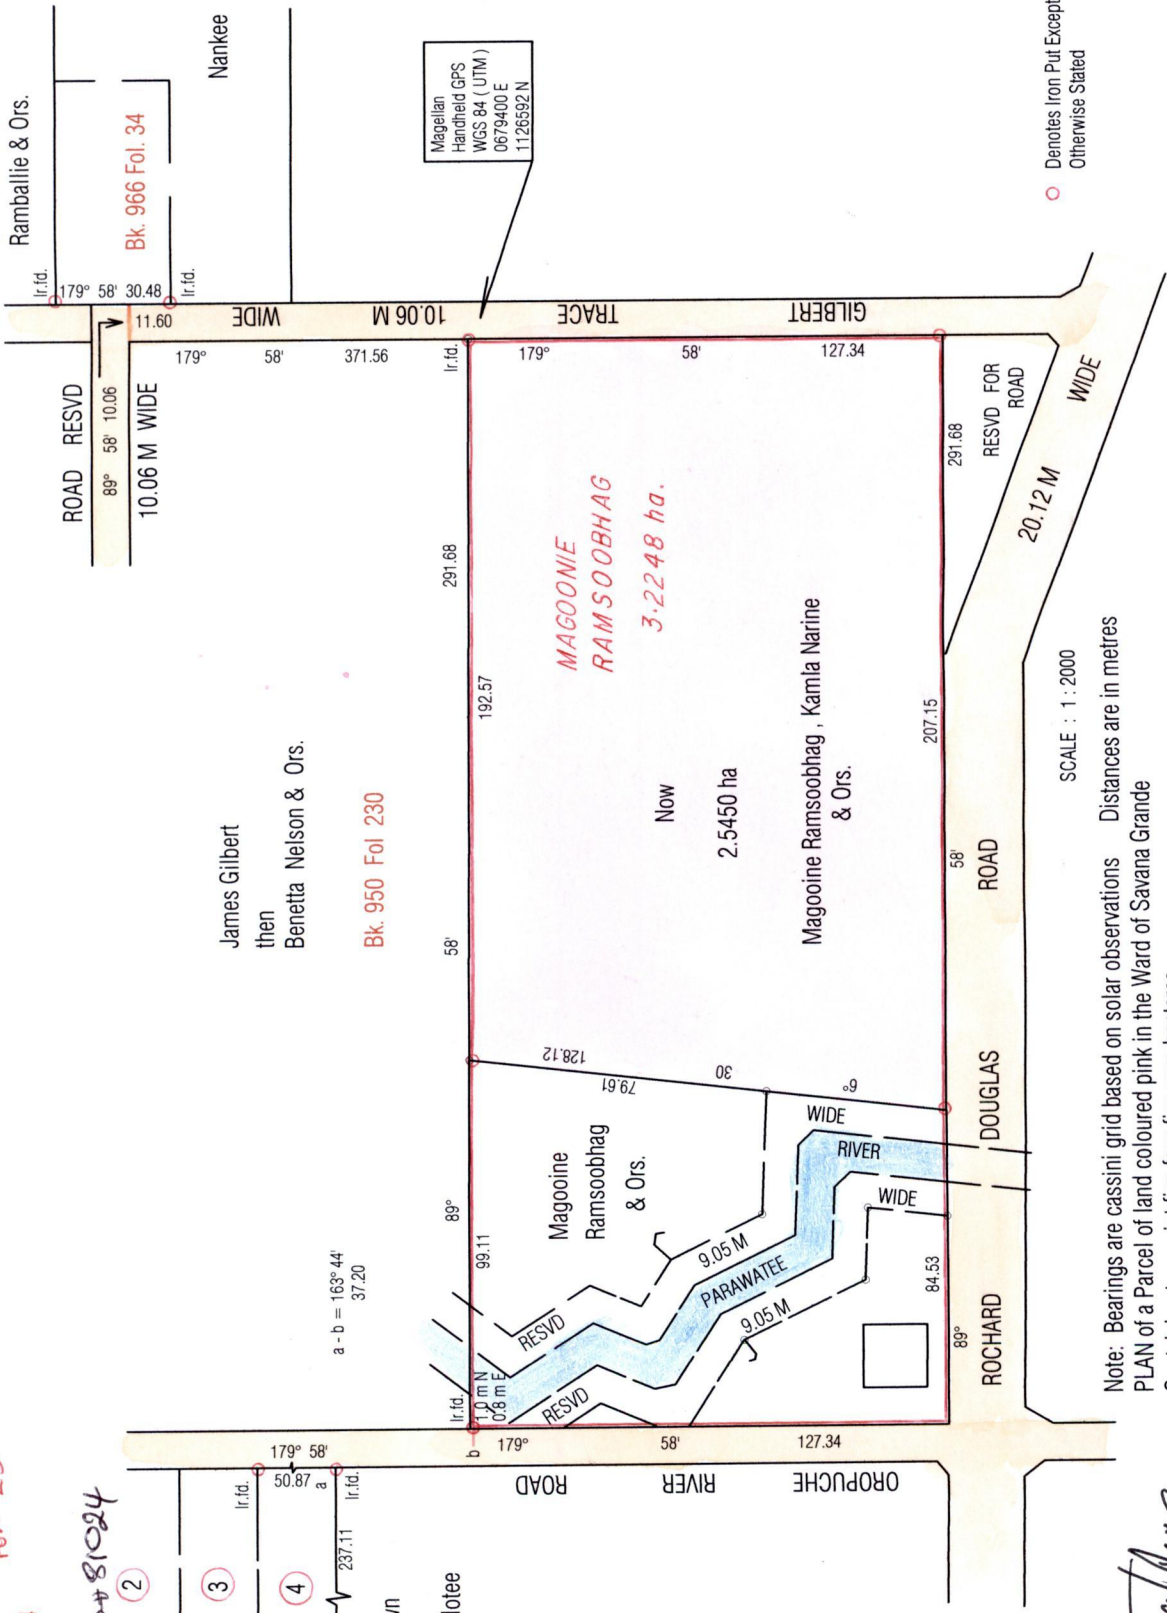

Magellan Handheld GPS  
WGS 84 (UTM)  
0679400 E  
1126592 N

○ Denotes Iron Put Except  
Otherwise Stated

SCALE : 1 : 2000

Note: Bearings are cassini grid based on solar observations  
PLAN of a Parcel of land coloured pink in the Ward of Savana Grande  
Containing two point five four five zero hectares  
Surveyed by me, with due authority, in May 2006  
In accordance with Regulation 25 (1) of the Land Surveyors' Regulations 1998,  
I certify that this plan is correct.

Approved  
Director of Surveys  
2008.5.21

Checked by: mm 19/15/08  
Entered on: K. AB  
3-12-2014

Arvind Ramroop  
Trinidad & Tobago Land Surveyor  
8-12-2008



ARNOLD - ANNILL & ALLANA RAMROOP  
& SUDESH SANKAR