

Process ID#81036
 R.P.O. Vol. 9 Fol. 179
 C.T. Vol. 4455 Fol. 9


1331

Cadastral Sheet E.1.C. 25E
 4/a
 Ward of Tamana
 County of St. Andrews

89

Vol. 5040 Fol. 231

Bk. 1219 Fol. 111
 See Plan D.C.7

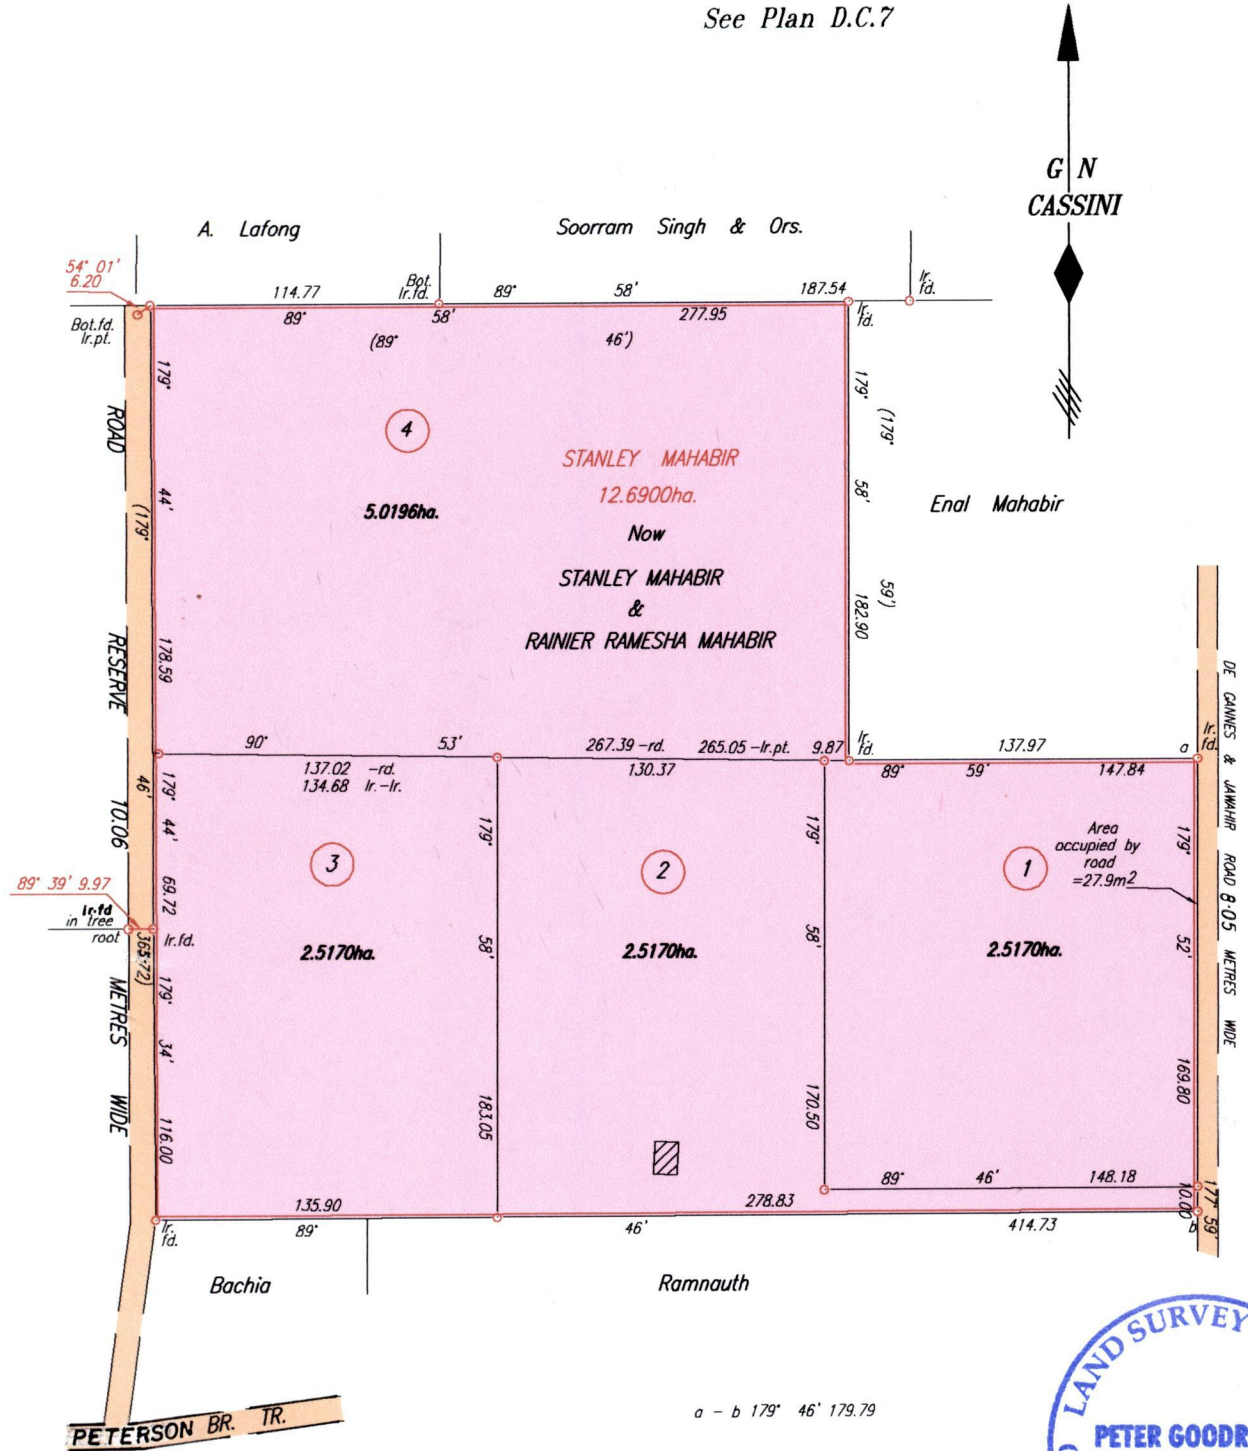

Approved
 Director of Surveys
 2007.11.20

SCALE 1:3000

Distances are in METRES

○ Denotes Iron put except where otherwise stated

To obtain compass bearing add 14 minutes

Bearings are CASSINI Grid based on Solar Observations

PLAN of 4 Parcels of land coloured pink in the Ward of Tamana

Containing together twelve point five seven zero six hectares

Surveyed by me, with due authority, in June 2005 & May 2007

In accordance with Regulation 25 (1) of The Land Surveyors' Regulations 1998,

I certify that this plan is correct.

Checked by 2007.11.20

. TTLS

Entered on C.M.S. 14-07-2004

Trinidad & Tobago Land Surveyor
 C:\LESS 2007\TRINIDAD\MAHABIR,ENAL\0.dwg.

24th September 2007
 FILE NO.

Lot 1 → CT. VOL. 5456 FOL. 319 - STANLEY MAHABIR & SEAN SUNIL SOOK DEO

Lot 2 → Vol. 5040 Fol. 239 RAINIER RAMESHA MAHABIR.

Lot 3 → Vol. 5086 Fol. 307 Narish, Beesham, Ryan Mahabir & Ria Francis

Lot 4 →



now 1331/89
1111/54