

No

Process ID#891047

Vol. 4895 fol. 173

R.P.O. Vol. 164

Fol. 197


C.T. Vol. 2604

Fol. 77

Ward of Siparia
County of St. Patrick
Cadastral Sheet G. 12 H.

63.E.
2 / c.

CASSINI
GN

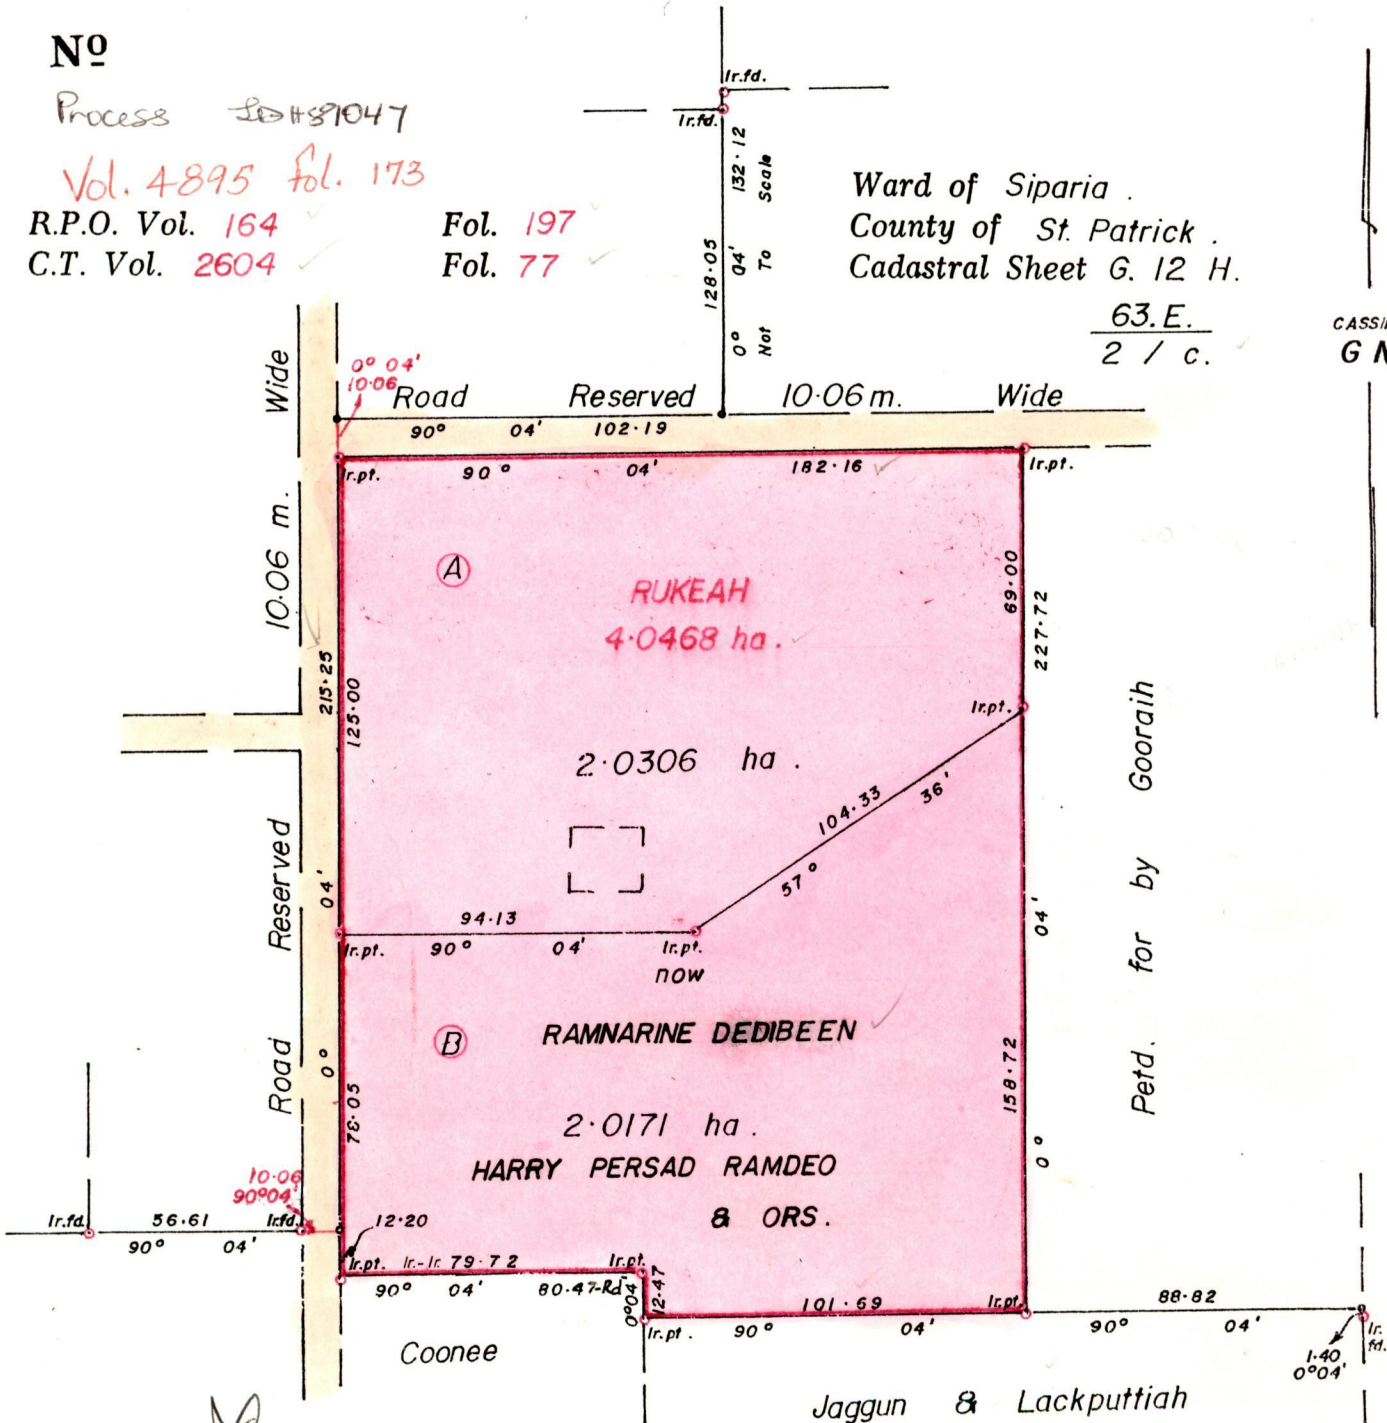

Approved

[Signature]

Director of Surveys
93.05.10

SCALE 1: 2000.

Note: To obtain compass bearings ~~add~~/subtract 4 minutes Distances are in metres.
PLAN of 2 Parcels of land coloured pink in the Ward of Siparia
Containing together four point zero four seven seven hectares.
Surveyed by me, with due authority, in June 1991.

I certify that I have complied with rule 76 under section 14(2)(d) of the Land Surveyors' Ordinance 1952, and that this plan is correct.

Checked by *[Signature]* 15/3/93.

Land Surveyor, Trinidad and Tobago *[Signature]* 22/7/1991

Original in Bk 400 Cat. 46

A - Vol. 4895 fol. 181 Ramnarine Debideen, Deonarine Mayrhoon,
Chattergoon Ramdeo, Dularie & Harry Persad Ramdeo.

B - Vol. 4895 fol. 183 Ramnarine Debideen, Deonarine Mayrhoon,
Chattergoon, Dularie & Harry Persad Ramdeo.