


Vol 4890 Fol 159 now or formerly
Abdool

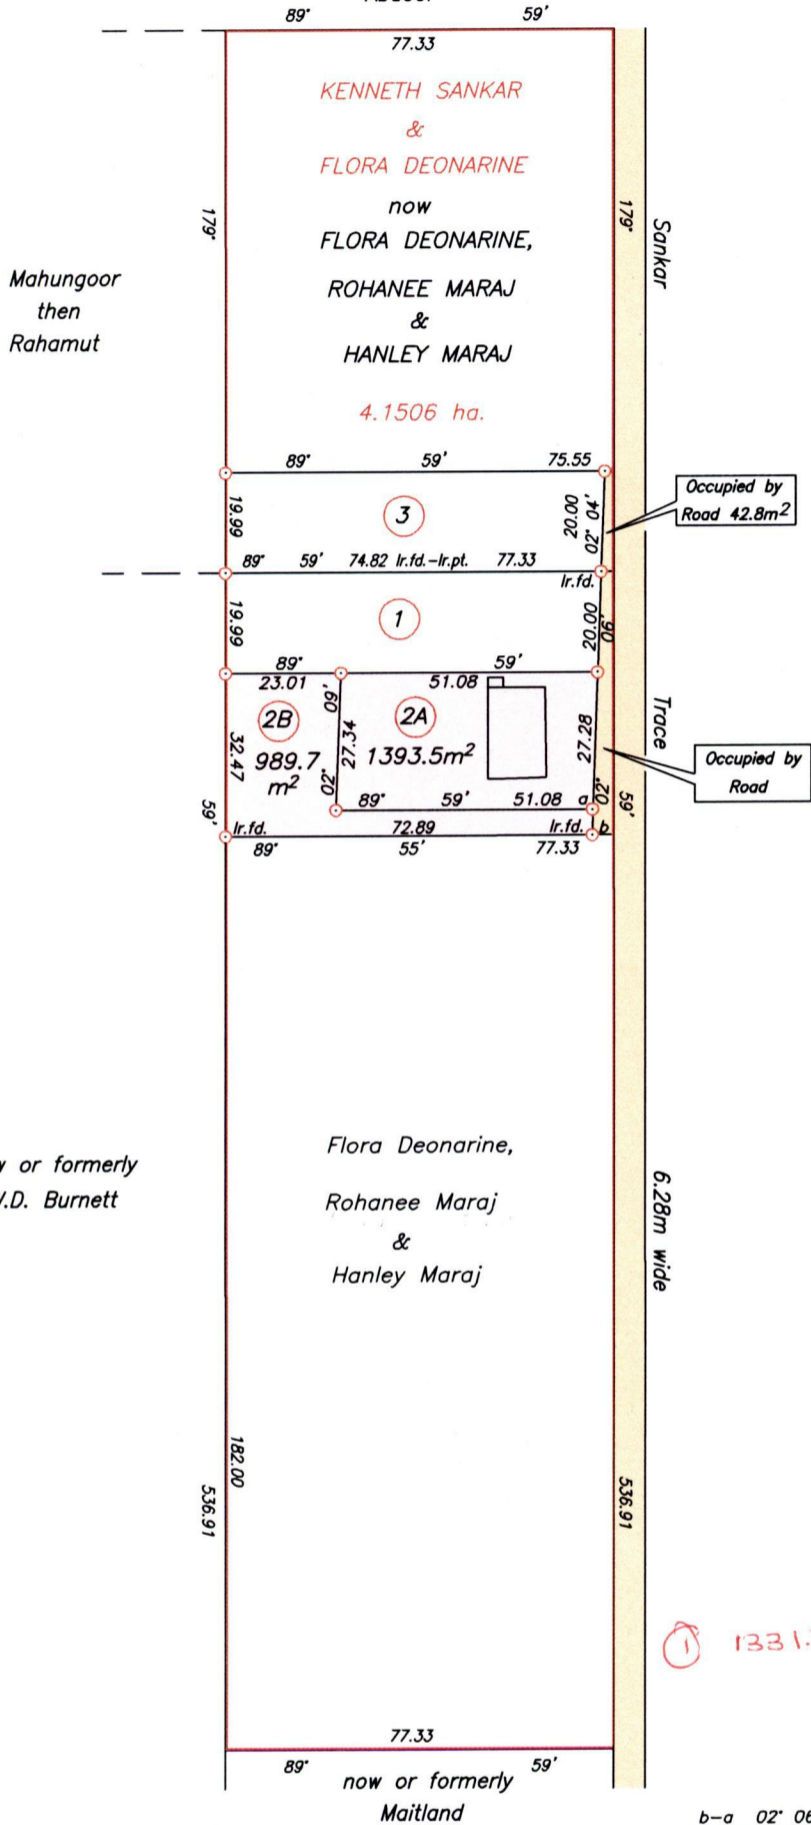

1331.98

Approved *[Signature]*
Director of Surveys
2007-07-26

b-a 02' 06' 5.23
SCALE 1/1500
Distances are in metres

○ Denotes Iron put except otherwise stated
Bearings are Cassini Grid based on Solar Observations
Plan of 2 Parcels of land coloured pink in the Ward of Chaguanas
Containing together two thousand three hundred and eighty three point two square metres
Surveyed by me, with due authority, on 11th May 2006
In accordance with Regulation 25 (1) of the Land Surveyors' Regulations 1998,
I certify that this plan is correct.

Entered on K. Albeck 28.10.2014
Checked by *[Signature]* 24/11/07
Trinidad & Tobago Land Surveyor 2006

1

2A Vol. 4935 Fol. 441 Daniel Sankar

2B Vol 4890 Fol 165 Neeraj Deonarine

3.

