

R.P.O. Vol. 199

C.T. Vol. 1564

Vol. 5118 Fol. 85



Fol. 247

Fol. 323

Neeranjohn and Lutchmineah

Cadastral Sheet G.18.J. & K. Z3C 3/d
Ward of Siparia
County of St. Patrick

References :
Bk.948 Fol.208
Bk.923 Fol.51
Plan J.A.112

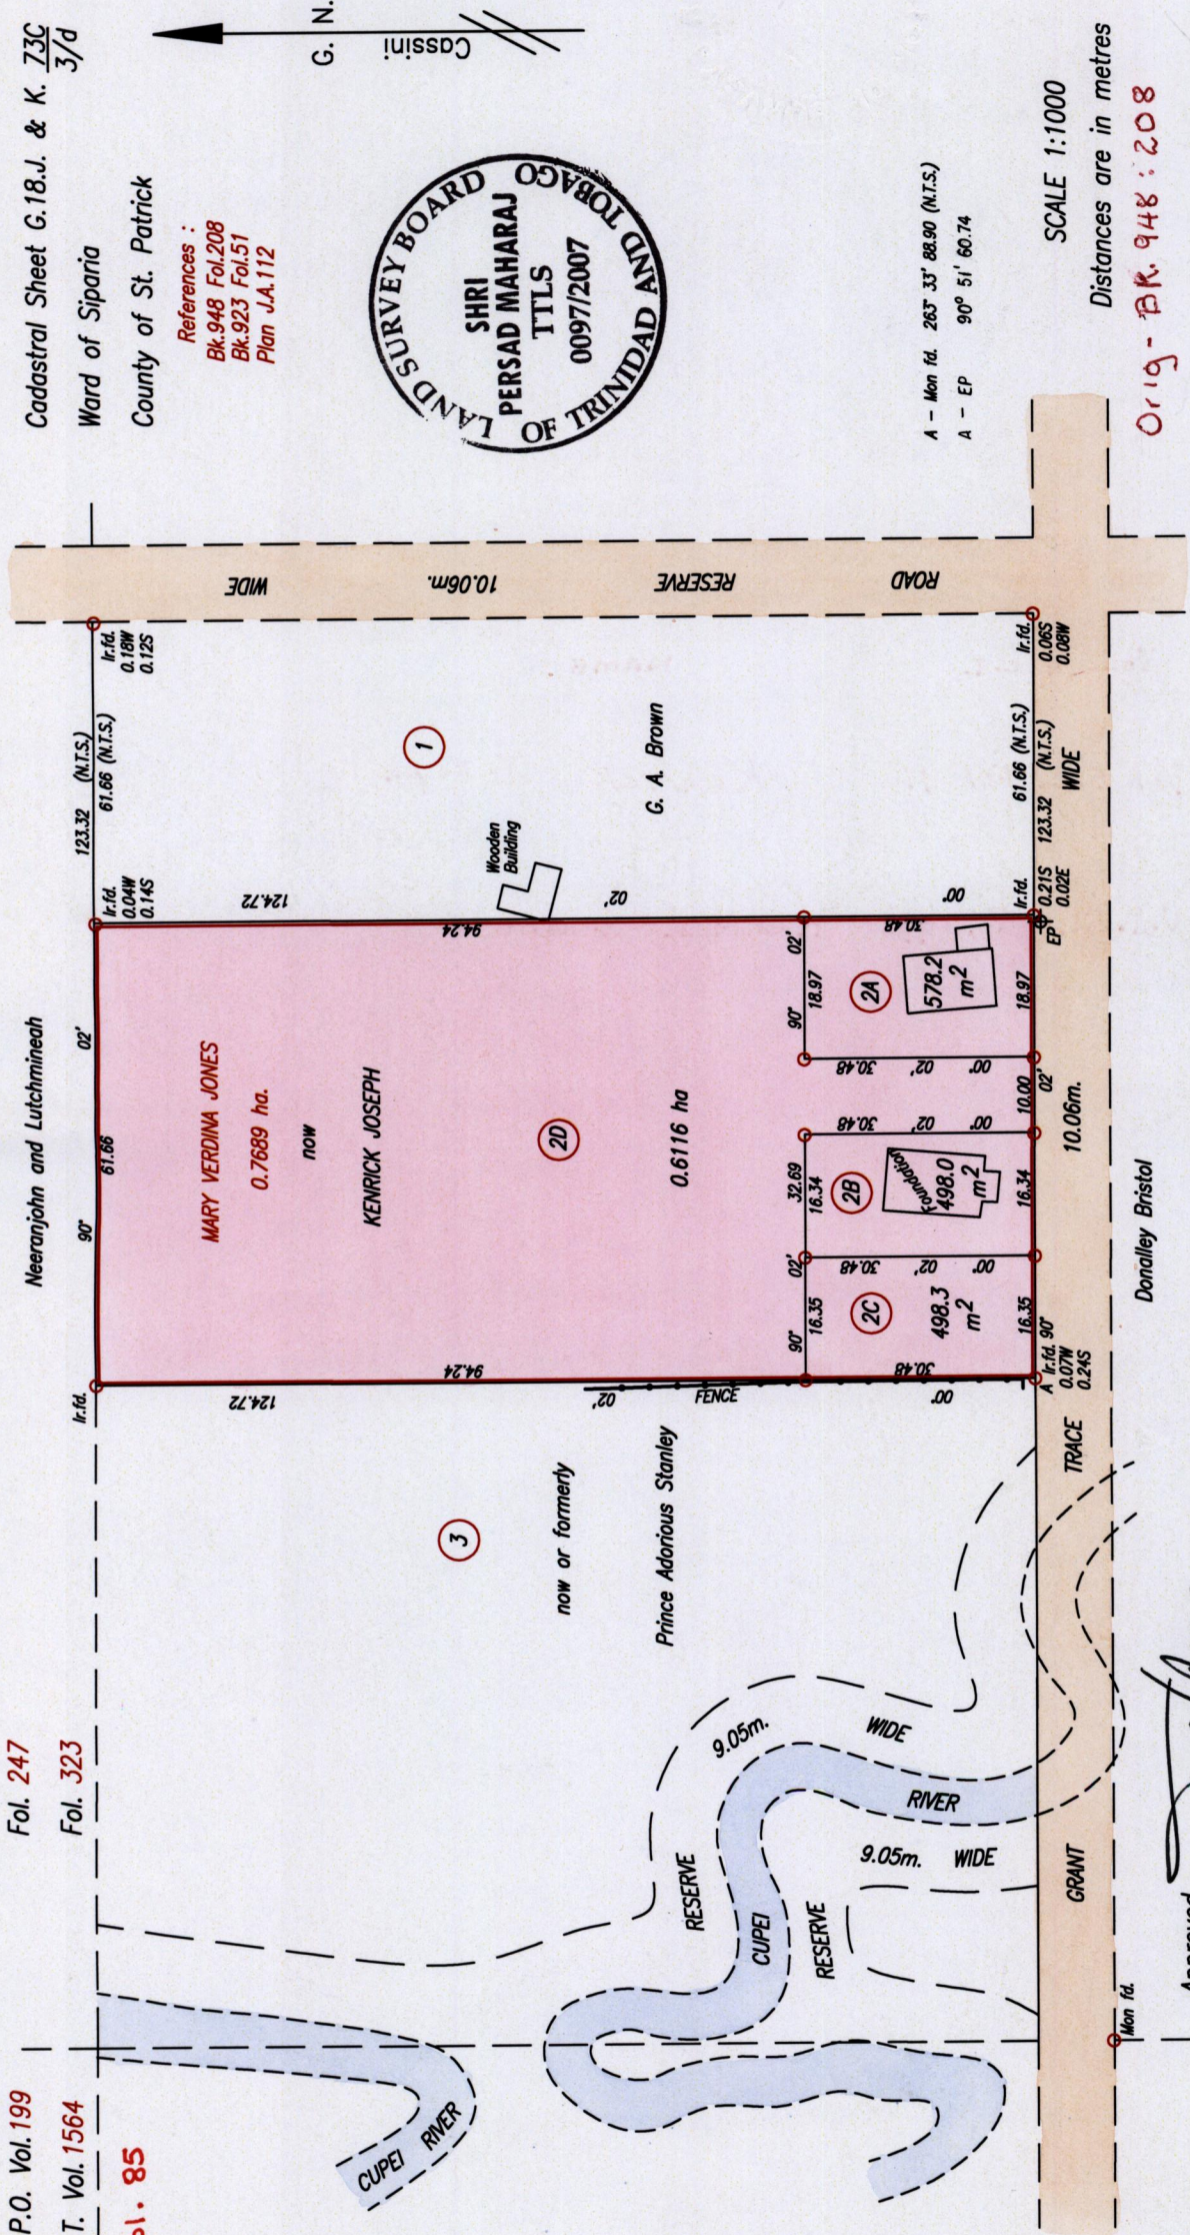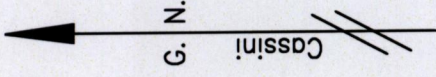

SCALE 1:1000

Distances are in metres

Orig - BK. 948 : 208

A - Mon rd. 263° 33' 88.90 (N.T.S.)
A - EP 90° 51' 60.74

In accordance with Regulation 25 (1) of the Land Surveyors' Regulations 1998,

I certify that this plan is correct.

Checked by: *Mely 6/6/08*

Shri Persad Maharaj

Trinidad & Tobago Land Surveyor. 8th November 2007.

Approved: *J. J. Singh*
Director of Surveys

Denotes Iron put except where otherwise stated 2005 10 24

Bearings are based on Solar Observations

PLAN of 4 Parcels of land coloured pink in the Ward of Siparia

Containing together zero point seven six nine one hectare

Surveyed by me, with due authority, in August and October 2005 for Kenrick Joseph

Entered on.



Lot No	Vol. & c.T.	NAME
2A	Vol. 5127 Fol. 91	Kenrick Joseph
2B	Vol. 5118 Fol. 91	Kenrick Joseph
2C		
2D		