


R.P.O. Vol. 30
C.T. Vol. 1908

Fol. 493
Fol. 425

Cadastral Sheet D.4.N. 34B/2/c
Ward of Cunupia
County of Caroni
BK.763 FOL. 66

Vol. 5120 Fol. 449

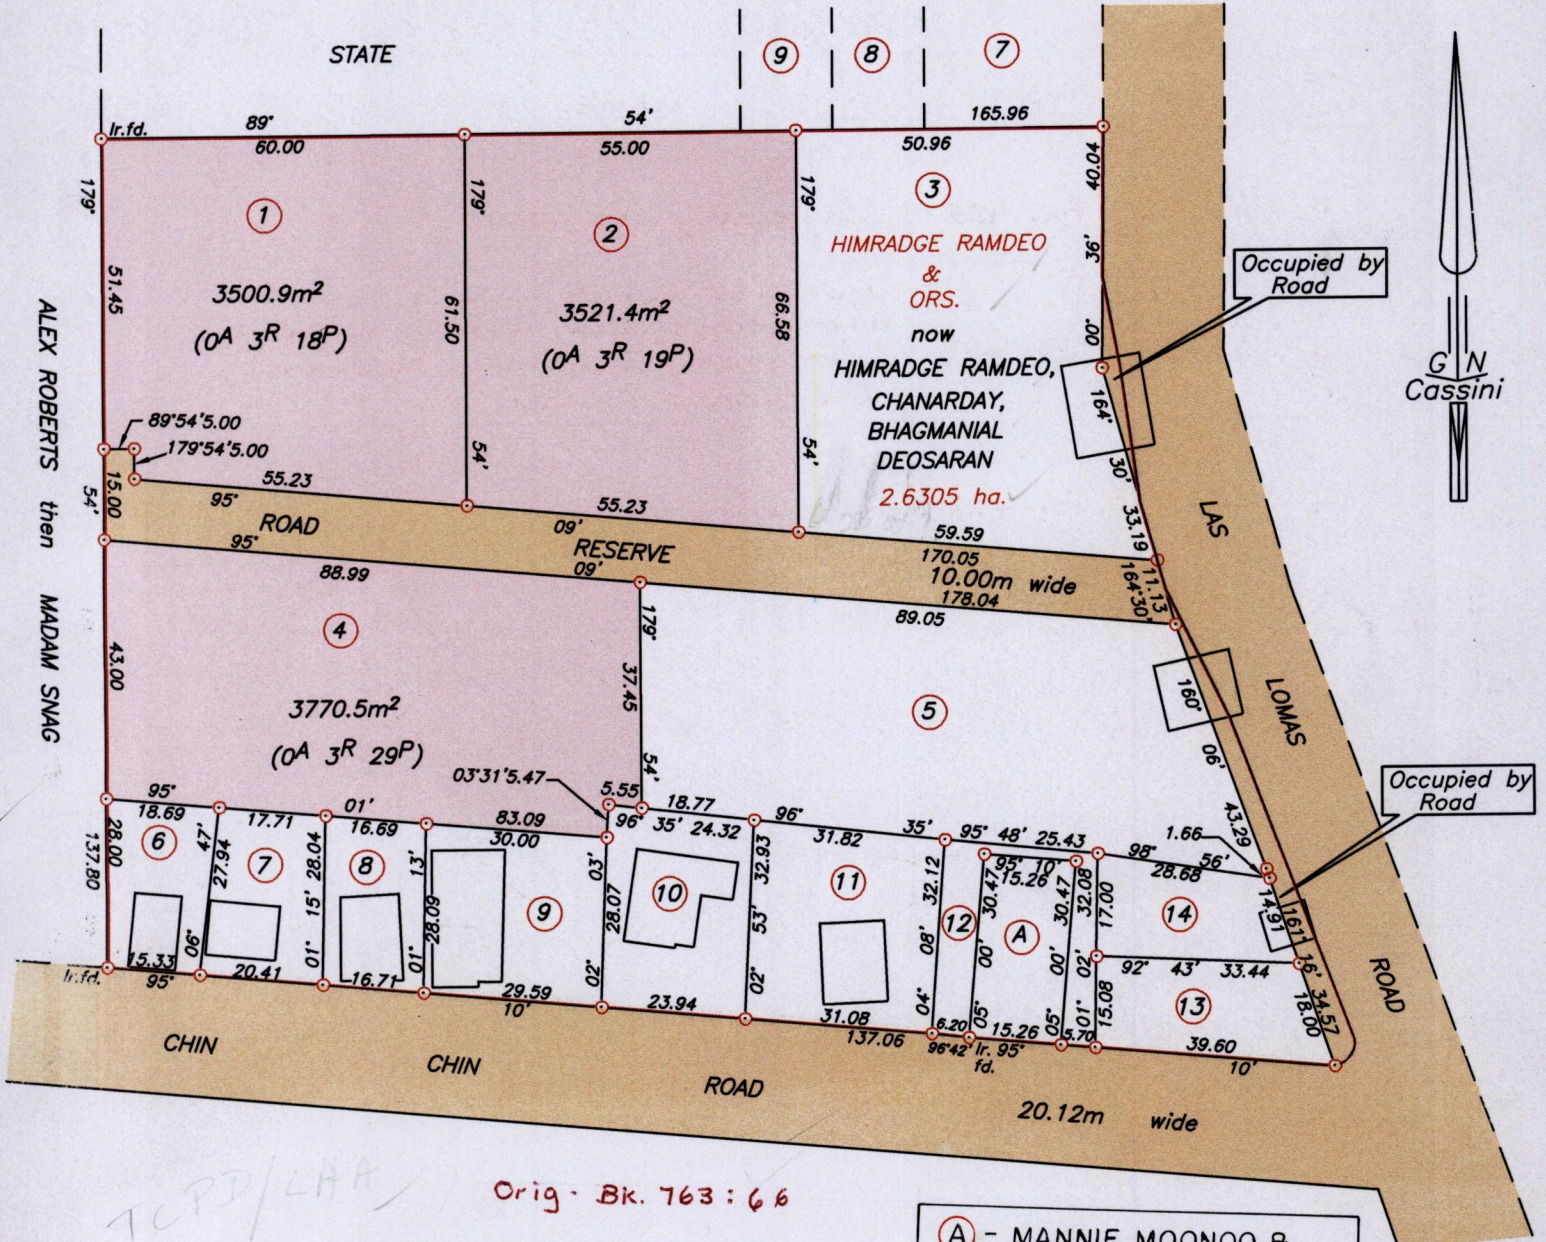

Orig. Bk. 763 : 66

A - MANNIE MOONOO & RITEE MOONOO
 C.T. VOL: 2810 FOL: 405B
 464.5m² Memo of Lease

Approved *[Signature]*
 Director of Surveys
 2008-02-28

SCALE 1/1250
 Distances are in metres

○ Denotes Iron put except otherwise stated
 Bearings are Cassini Grid based on Solar Observations
 Plan of 3 Parcels of land coloured pink in the Ward of Cunupia
 Containing together ten thousand seven hundred and ninety two point eight square metres
 Surveyed by me, with due authority, on August 2nd 2002
 In accordance with Regulation 25 (1) of the Land Surveyors' Regulations 1998,
 I certify that this plan is correct.

Entered on *[Signature]*
 Checked by *[Signature]* 12/2/08 Trinidad & Tobago Land Surveyor 18/9 2007

LAND SURVEY BOARD
GANESH DATH RAMCHARITAR TTLS
 0055/2007
 TRINIDAD AND TOBAGO

Lot No	C.T. & Vol.	NAME
1	Vol. 5120 Fol. 455	Chanarday Ramdeo
2	Vol. 5120 Fol. 465	Cousmatee Ramdeo Lackhan, Andra Booghmatee Maharaj, Karminie Jadonanan, Eaulamatee Mohammed and Odhan Ramdeo
4	Vol. 5120 Fol. 475	Harpal Ramdeo

