


R.P.O. Vol. 679 Fol 169
 C.T Vol. Fol
 Vol. 5100 Fol. 313
 U.P.R.N. No.

247
 110
 Cadastral Sheet 14D B. 18. I
 3/c
 G.N.
 Ward of Tacarigua
 County of St. George

1332
 Cassini

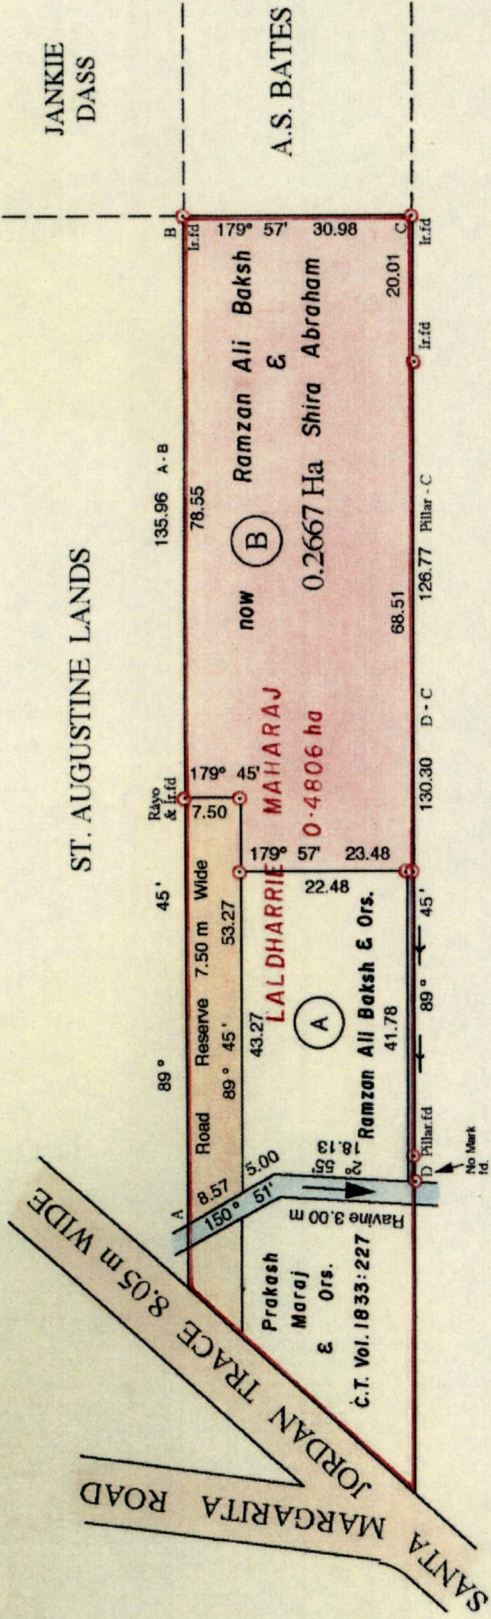

Vide BK : 1249 / 42

Orig - Bk. 1017:152

SCALE 1 : 1000
 Distances are in metres



Denotes Iron Put unless otherwise stated
 Bearings are Cassini Grid based on Solar Obs.
 PLAN of a Parcel of land coloured pink in the Ward of Tacarigua
 Containing zero point two six six seven hectares
 Surveyed by me, with due authority, in August 2003

Approved by *[Signature]*
 Director of Surveys
 2005.11.22

In accordance with Regulation 25(1) of the Land Surveyors' Regulations 1998, I certify that this plan is correct.

Checked by *[Signature]*
 Entered on
 Trinidad & Tobago Land Surveyor *[Signature]* 2003

110

