
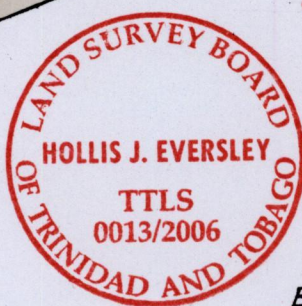


R.P.O Vol. 433 Fol. 79
C.T. Vol. 2832 Fol. 405
Vol. 5119 Fol. 31

Ward of Siparia.
County of St. Patrick.
Cadastral Sheet G.14.I. 63F
4/b

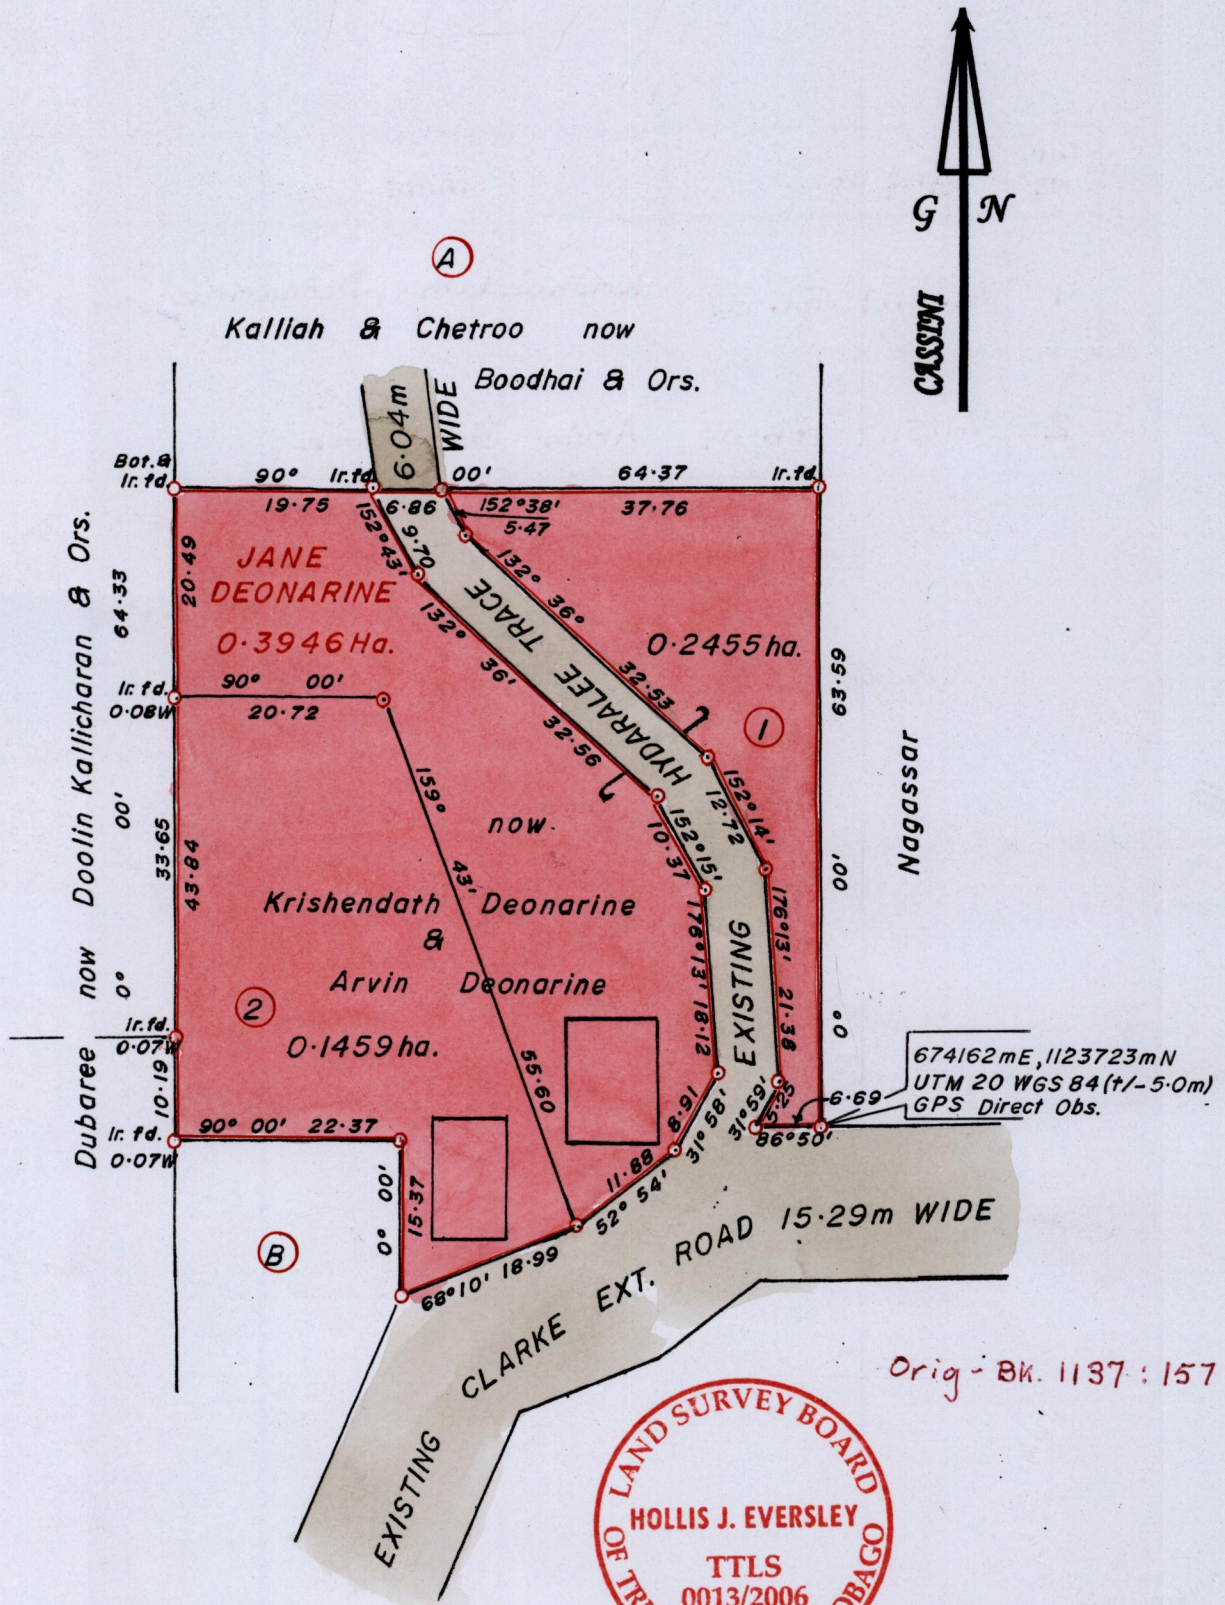

BK. 430 : 26
1137 : 157

SCALE 1 : 750.
Distances are in METRES

○ Denotes Iron Put except otherwise stated
Bearings are Cassini Grid based on Solar Observations.

Approved.....
Director of Surveys.
2008. 8. 12

PLAN of 2 Parcels of land coloured in PINK in the Ward of Siparia.
Containing together zero point three nine one four hectare.
Surveyed by me, with due authority, in December 2005.
In accordance with Reg. 25(1) of the Land Surveyors' Regulations 1998,
I certify that this plan is correct.

Checked by
Entered

Trinidad and Tobago Land Surveyor..... 2006.

| Lot No | C.T. & VOL. | NAME |
|--------|-------------------|-----------------------|
| 1 | Vol. 5119 Fol. 37 | Krishendath Deonarine |
| 2 | Vol. 5119 Fol. 39 | Arvin Deonarine |

