
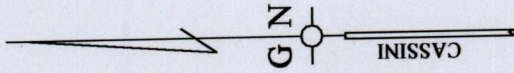


R.P.O. Vol. 262 Fol. 563
 C.T. Vol. 2051 Fol. 389
 Vol. 5095 Fol. 17

Ward of Siparia
 County of St. Patrick
 Cadastral Sheet (G.14.M & G.19.A) 74.A.
 1/a

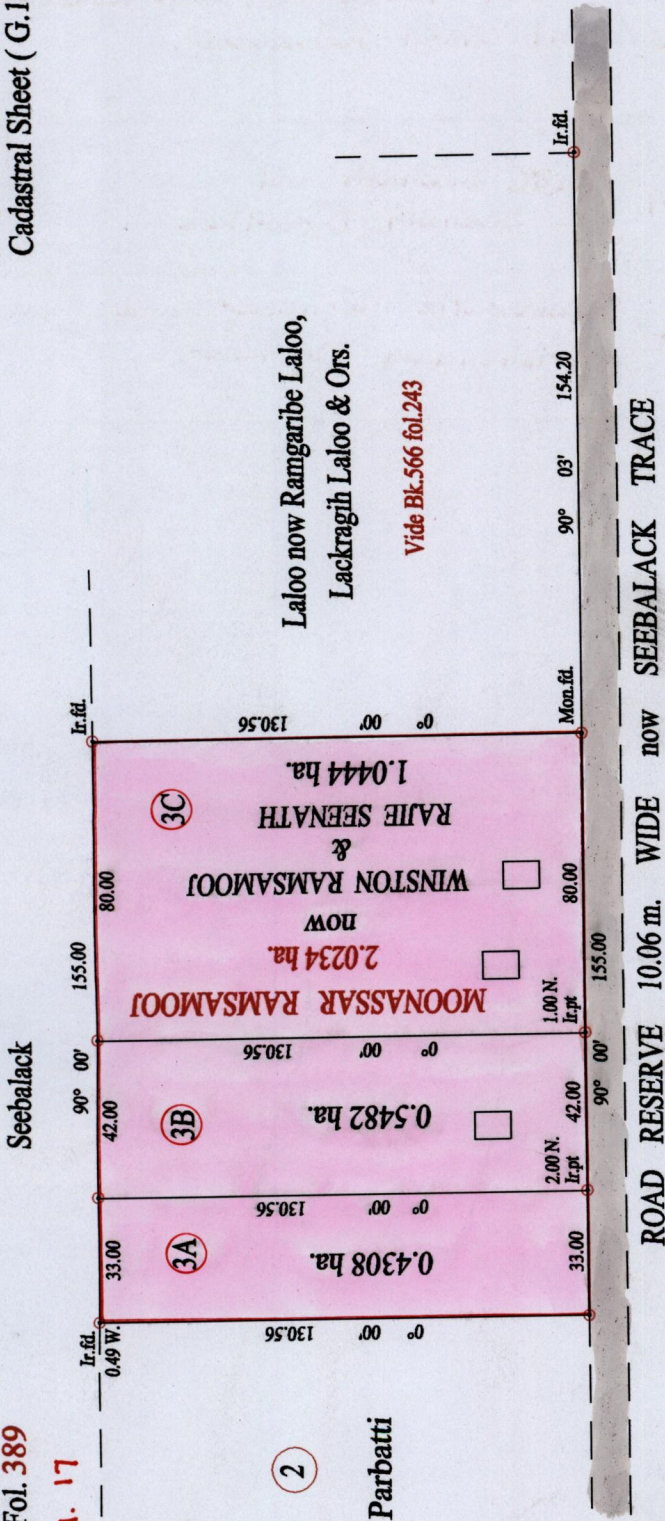

Approved
 Director of Surveys
 2007.02.27

o Denotes Iron put except stated otherwise.

Note: Bearings are cassini grid based on solar observations Distances are in metres
 PLAN of 3 Parcels of land coloured pink in the Ward of Siparia
 Containing together two point zero two three four hectares
 Surveyed by me, with due authority, in August 2000
 In accordance with Regulation 25 (1) of the Land Surveyors' Regulations 1998,
 I certify that this plan is correct.

SCALE : 1:2000

Vide Bk. 1002 fol. 199 - for Orig. Survey



Checked by M.M. 201107

Entered on Trinidad & Tobago Land Surveyor 22.03.2006

| Lot No | Vol. & C.T. | NAME |
|--------|-------------------|---|
| 3A | Vol. 5095 Fol. 23 | Winston Ramsamooj, Jean Ramsamooj and Cheryl Ramsamooj. |
| 3B | Vol. 5095 Fol. 29 | Rajie Seenath and Seenath Dwarika |
| 3C | Vol. 5095 Fol. 35 | Leelawatie Moonesar and Krishendath Moonesar |

