
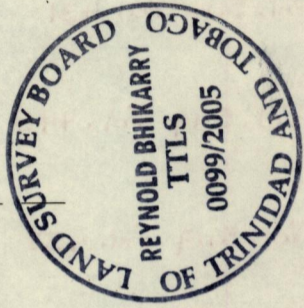


Ward of Moruga  
County of Victoria  
Cadastral Sheet (G.14.G) 64.D.  
2/d

R.P.O. Vol. 628 Fol. 309  
C.T. Vol. 2988 Fol. 495  
Vol. 5119 Fol. 421

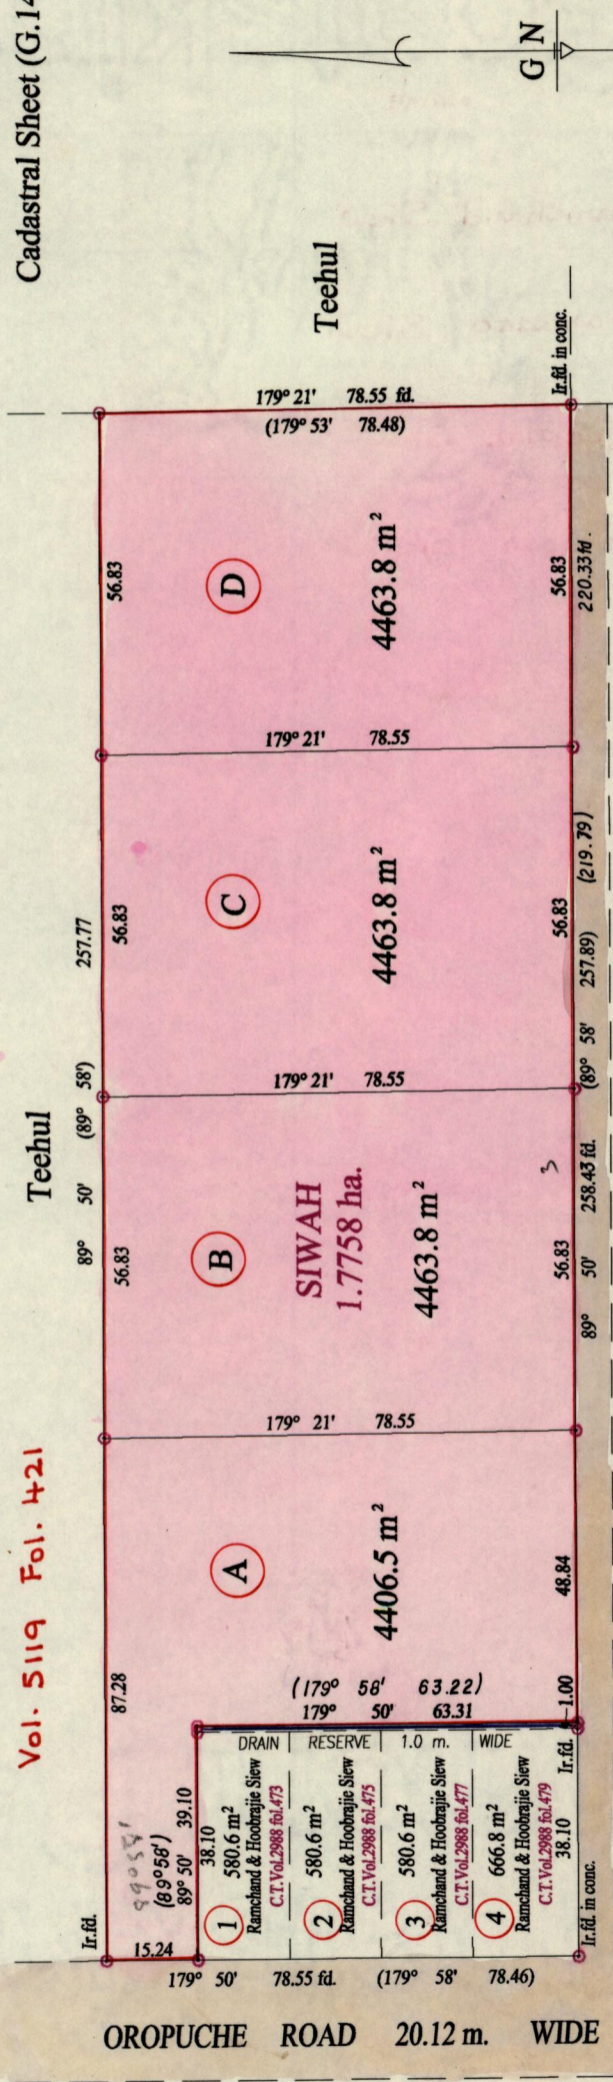

ROAD RESERVE 6.04 m. WIDE  
Orig Bk. 595 : 375

Approved: *[Signature]*  
Director of Surveys  
2007.02.06

SCALE : 1:1250

Distances are in metres

PLAN of 4 Parcels of land coloured pink in the Ward of Moruga

Containing together seventeen thousand seven hundred and ninety seven point nine square metres  
Surveyed by me, with due authority, in February 2005

In accordance with Regulation 25 (1) of the Land Surveyors' Regulations 1998,

I certify that this plan is correct.

Checked by *[Signature]* *[Signature]*

Entered on ..... Trinidad & Tobago Land Surveyor. 14th August, 2005

Lot No	Vol. & C.T.	NAME
A	Vol. 5119 Fol. 431	Ramchand Siew
B	Vol. 5119 Fol. 443	Sahadeo Siew
C	Vol. 5119 Fol. 455	Rooplal Siew
D	Vol. 5119 Fol. 467	Gewan Siew

