


Cadastral Sheet D.3.M. 34A
1/c
Ward of Chaguanas
County of Caroni
Endeavour

R.P.O. Vol. 212 Fol. 397
C.T. Vol. 3751 Fol. 541

BILJAH ROAD

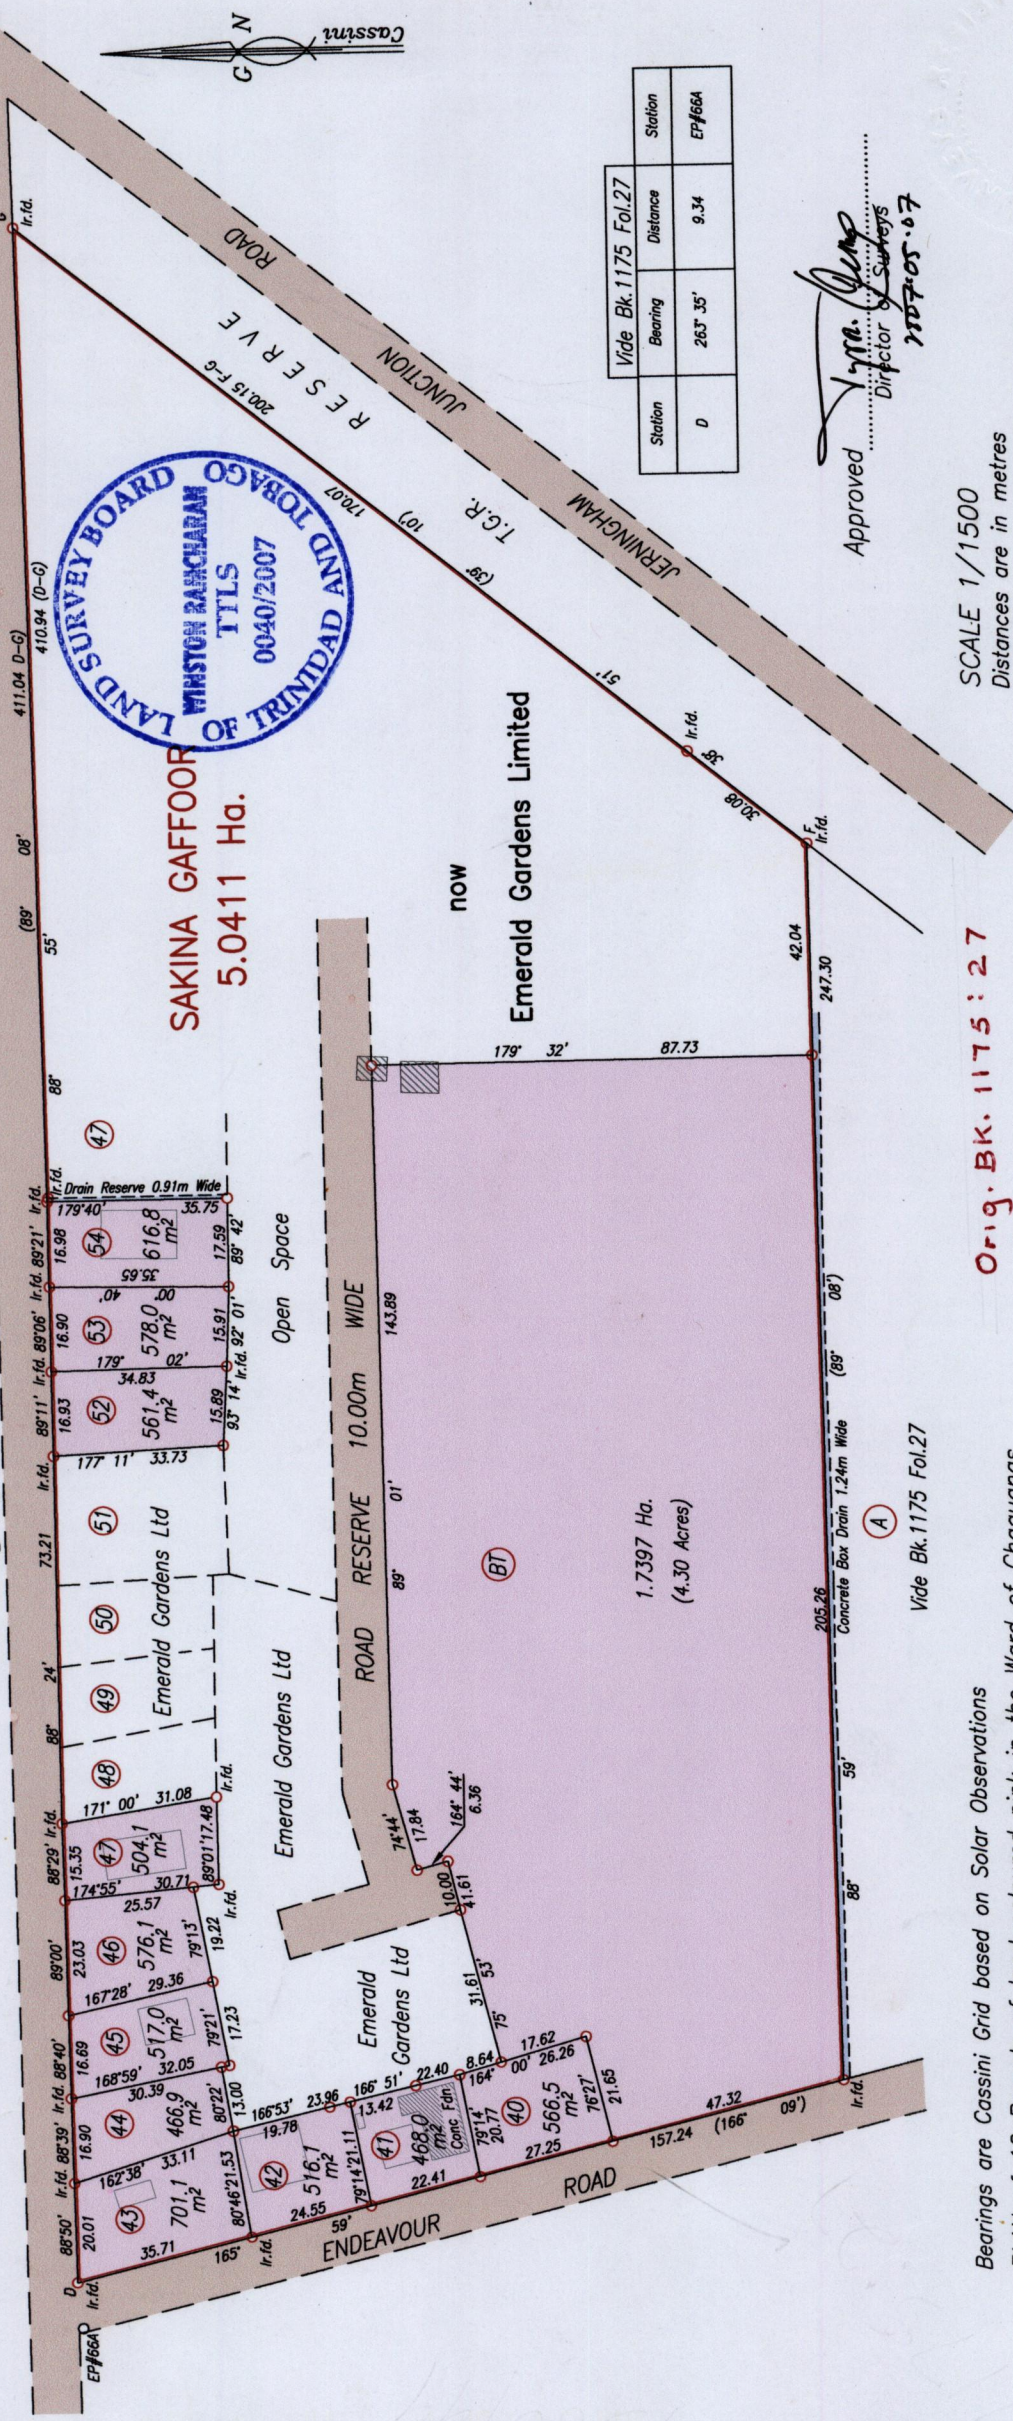

SAKINA GAFFOOR
5.0411 Ha.

now
Emerald Gardens Limited

Station	Bearing	Distance	Station
D	263° 35'	9.34	EP/66A

Vide Bk. 1175 Fol. 27

Approved
Wm. Perry
Director of Surveys
110705.07

SCALE 1/1500

Distances are in metres
○ Denotes Ir-put unless otherwise stated

Orig. BK. 1175: 27

Vide Bk. 1175 Fol. 27

Bearings are Cassini Grid based on Solar Observations
PLAN of 12 Parcels of land coloured pink in the Ward of Chaguanas
Containing together two point three four six nine hectares
Surveyed by me with due authority in January 2007
In accordance with Regulation 25 (1) of the Land Surveyors' Regulations 1998,
I certify that this plan is correct.

Checked By: *W. Perry*
Entered on:


Winston Rajcharan

Trinidad & Tobago Land Surveyor 26th March 2007

BT-

1386/99

- 40 - Vol 4963 fol 445
- 41 - Vol 4963 fol 453
- 42 - Vol 4963 fol 461
- 43 - Vol 4963 fol 469
- 44 - Vol 4963 fol 477
- 45 - Vol 4963 fol 485
- 46 - Vol 4963 fol 493
- 47
- 48 - Vol 4969 fol 501
- 49
- 50
- 51
- 52 - Vol 4963 fol 509
- 53 - Vol 4963 fol 517
- 54 - Vol 4963 fol 525

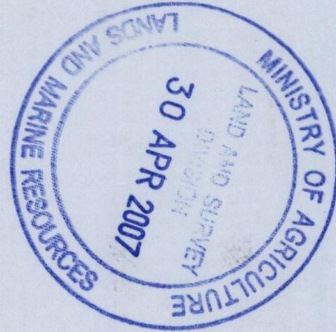

1386/99