

R.P.O. Vol. 17 Fol. 482

C.T. Vol. 806 Fol. 433


Vol. 5091 Fol. 411

Cadastral Sheet D.3.A., 24D/3/a

Ward of Cunupia

County of Caroni

Bk. 753 : 94

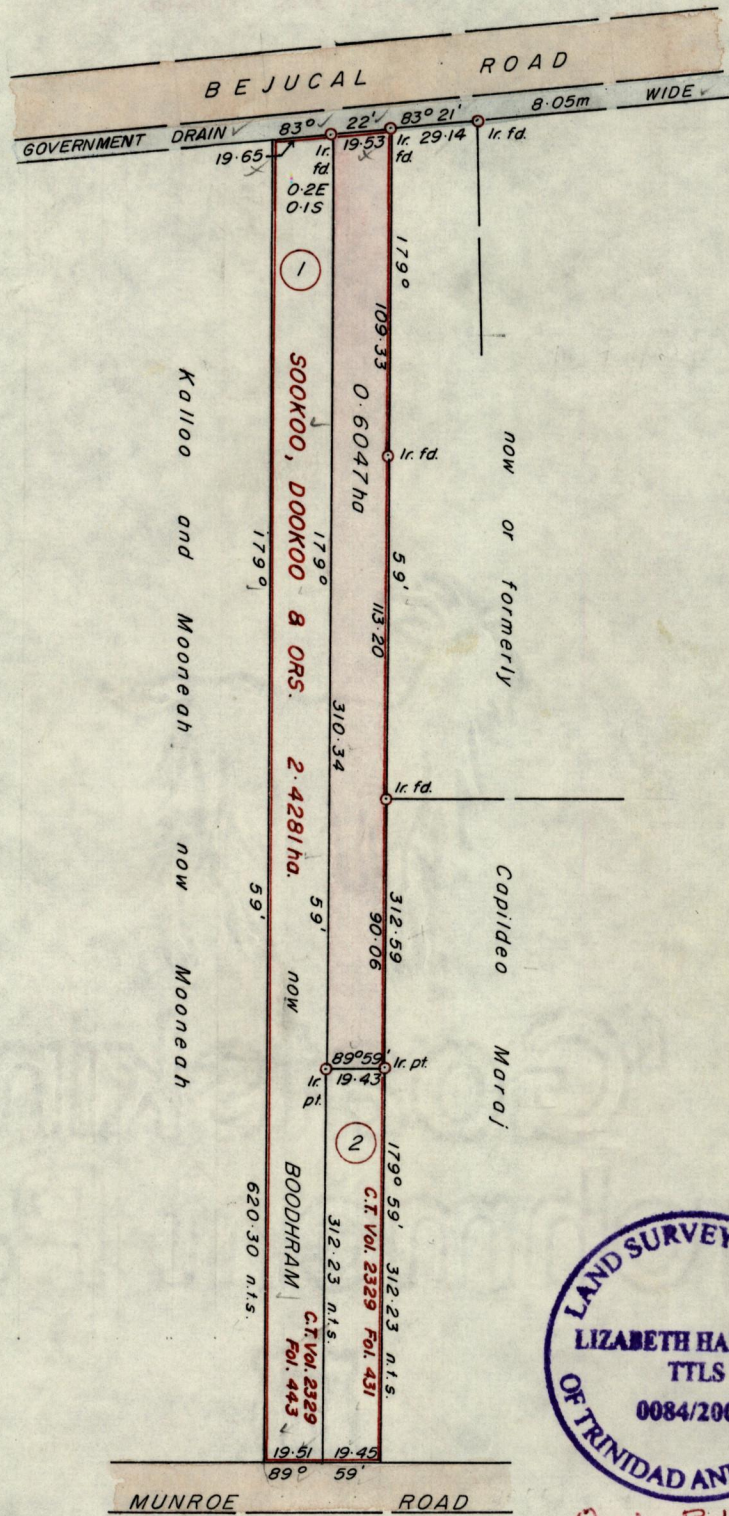

Orig BK 753 : 94

Approved

[Signature]
 Director of Surveys
 2000.8.21

SCALE 1 : 2500

Distances are in metres

Bearings are Cassini based on Solar Obs.

PLAN of a Parcel of land coloured pink in the Ward of Cunupia

Containing zero point six zero four seven hectares

Surveyed by me, with due authority in June 2000

In accordance with Rule 25(1) of the Land Surveyors Regulations 1998, I certify that this plan is correct.

Checked by *Ch 10/08/00*

Elizabeth An Hamilton

Entered

Trinidad & Tobago Land Surveyor *June 31, 2000*

Original Bk. 753 fol. 94

Hereman Ramnarine and
Chandra Maharaj



6 JUL 2000
Lands and
Surveys
Division

1332-1
1249 Vol 2 / 173