

No

22761

R.P.O. Vol. 73

Fol. 147

Ward of Cunupia


County of Caroni

C.T. Vol. 2680

Fol. 87

Cadastral Sheet D.9.L. $\frac{34F}{17a}$

Vol. 5112 Fol. 491

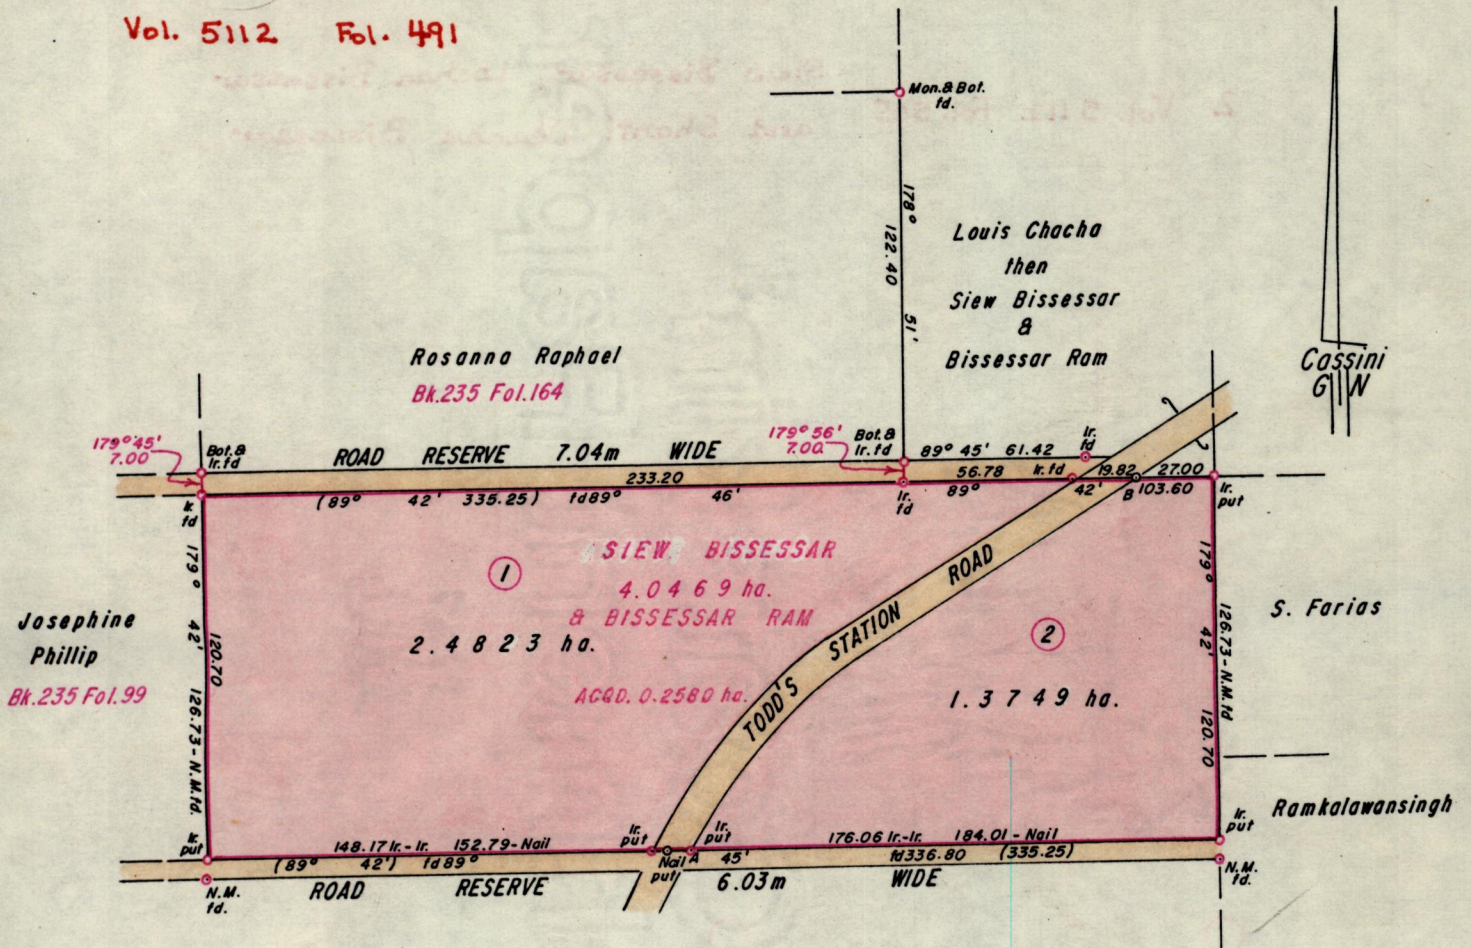

Orig Bk. 7 : 317

Approved

James Charles

Director of Surveys 90-11-21

Bearings are based on solar observations

SCALE 1:2500

Note: To obtain compass bearings add/subtract

minutes

Distances are in Metres

PLAN of $\frac{2}{3}$ Parcel of land coloured pink in the Ward of Cunupia
Containing together three point eight five seven two hectares
Surveyed by me, with due authority, in January 1990

I certify that I have complied with rule 76 under section 14(2)(d) of the
Land Surveyors' Ordinance 1952, and that this plan is correct.


Checked by *G. Ramcharita*
7/11/90

James Charles

Entered

Land Surveyor, Trinidad 10th August 1990 P.T.O.

Lot No.	Vol.	NAME
1	Vol. 5112 Fol. 497	Kazim Khan & Sandra Khan
2	Vol. 5112 Fol. 505	Siew Bissessar, Lochan Bissessar and Shanti Deanne Bissessar

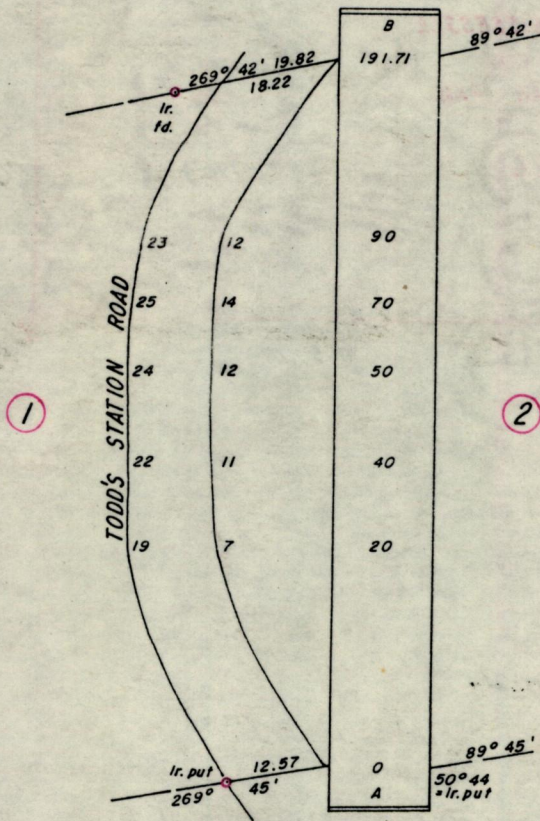

1332/154
957/75L