



Send for...

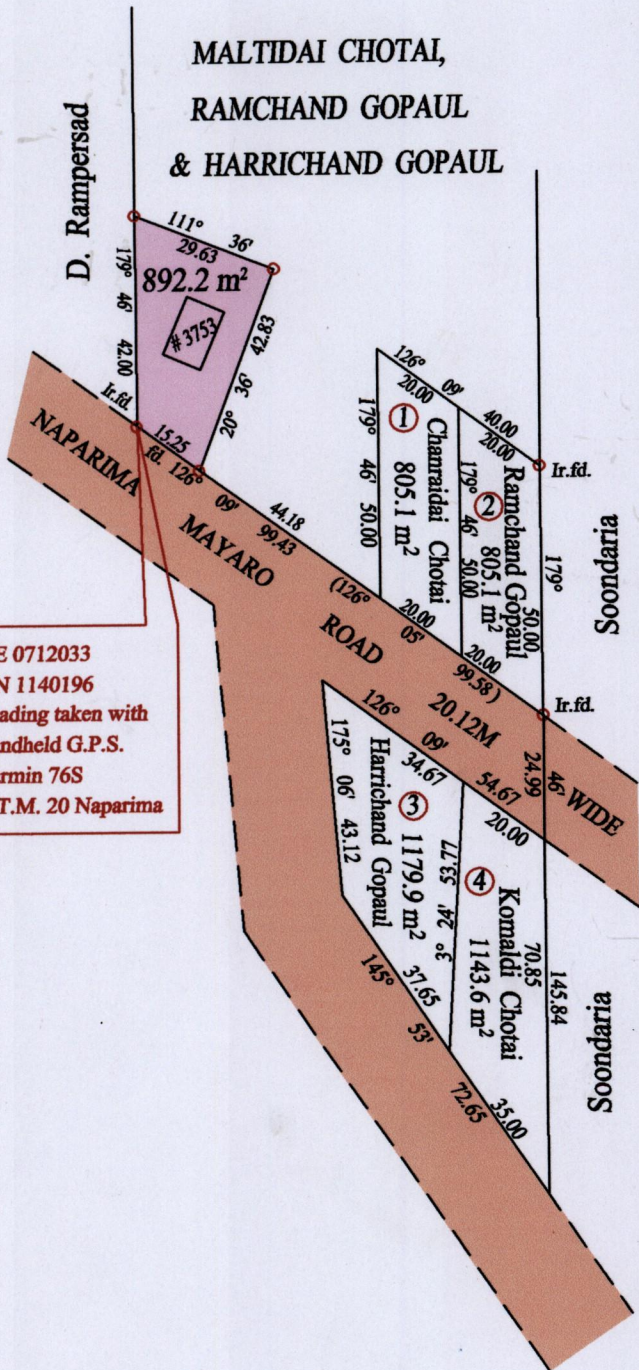

E 0712033
N 1140196
Reading taken with
Handheld G.P.S.
Garmin 76S
U.T.M. 20 Naparima

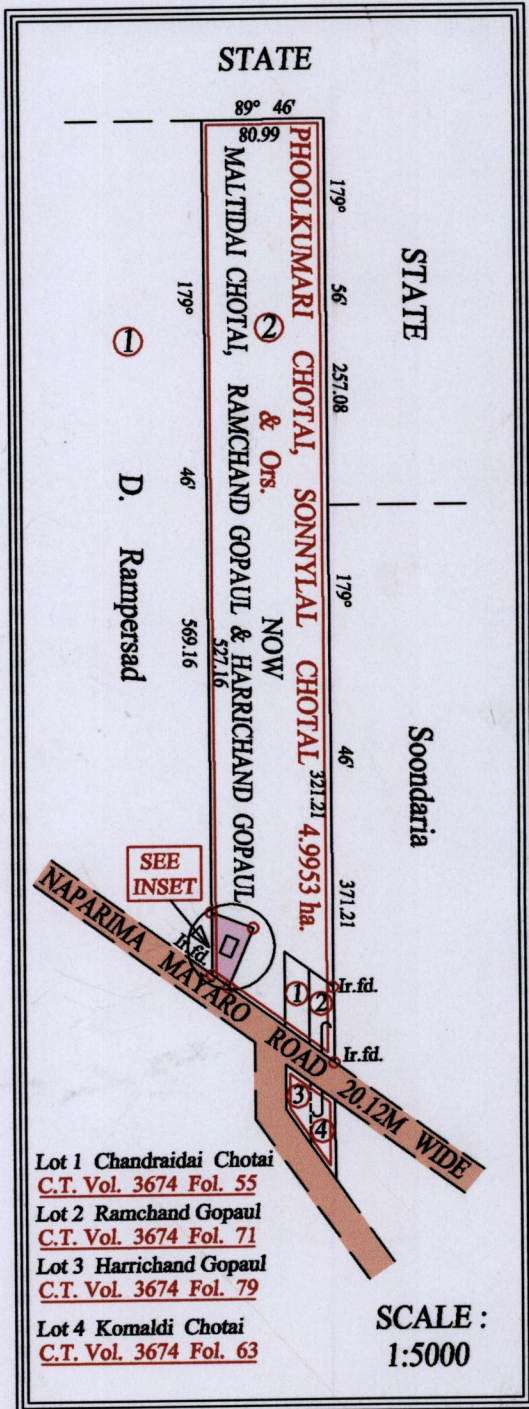

- Lot 1 Chandraidai Chotai
C.T. Vol. 3674 Fol. 55
- Lot 2 Ramchand Gopaul
C.T. Vol. 3674 Fol. 71
- Lot 3 Harrichand Gopaul
C.T. Vol. 3674 Fol. 79
- Lot 4 Komaldi Chotai
C.T. Vol. 3674 Fol. 63

SCALE : 1:5000

Approved *[Signature]*
Director of Surveys

2008.8.12
o Denotes Iron put except stated otherwise.

Note: Bearings are cassini grid based on solar observations

PLAN of a Parcel of land coloured pink in the Ward of Cocal
Containing eight hundred ninety two point two square metres
Surveyed by me, with due authority, in June 2007

In accordance with Regulation 25 (1) of the Land Surveyors' Regulations 1998,
I certify that this plan is correct.

Checked by *[Signature]* 11/8/08

Entered on Trinidad & Tobago Land Surveyor 26.06.2008

Vide Bk. 1227 fol. 25 *Org Bk: 1227:25*
Vide Bk. 1291 fol. 121

SCALE : 1:1500

Distances are in metres



Original Bh. 1227: 25

Mattidai Chotai and Anushka Hazare Vol 5081 Fol 21

