

REMAINING PORTION

Vol. 5070 Fol 449.

R.P.O. Vol. 568


Fol. 183

C.T. Vol. 1224

Fol. 29

Cadastral Sheet $\frac{23F}{4/a,4/b}$ (D.2.D)
Ward of Cunupia
County of Caroni

- Bk.721 Fol.99
- Bk.721 Fol.105
- Bk.725 Fol.46
- Bk.1108 Fol.181
- Bk.1148 Fol.164

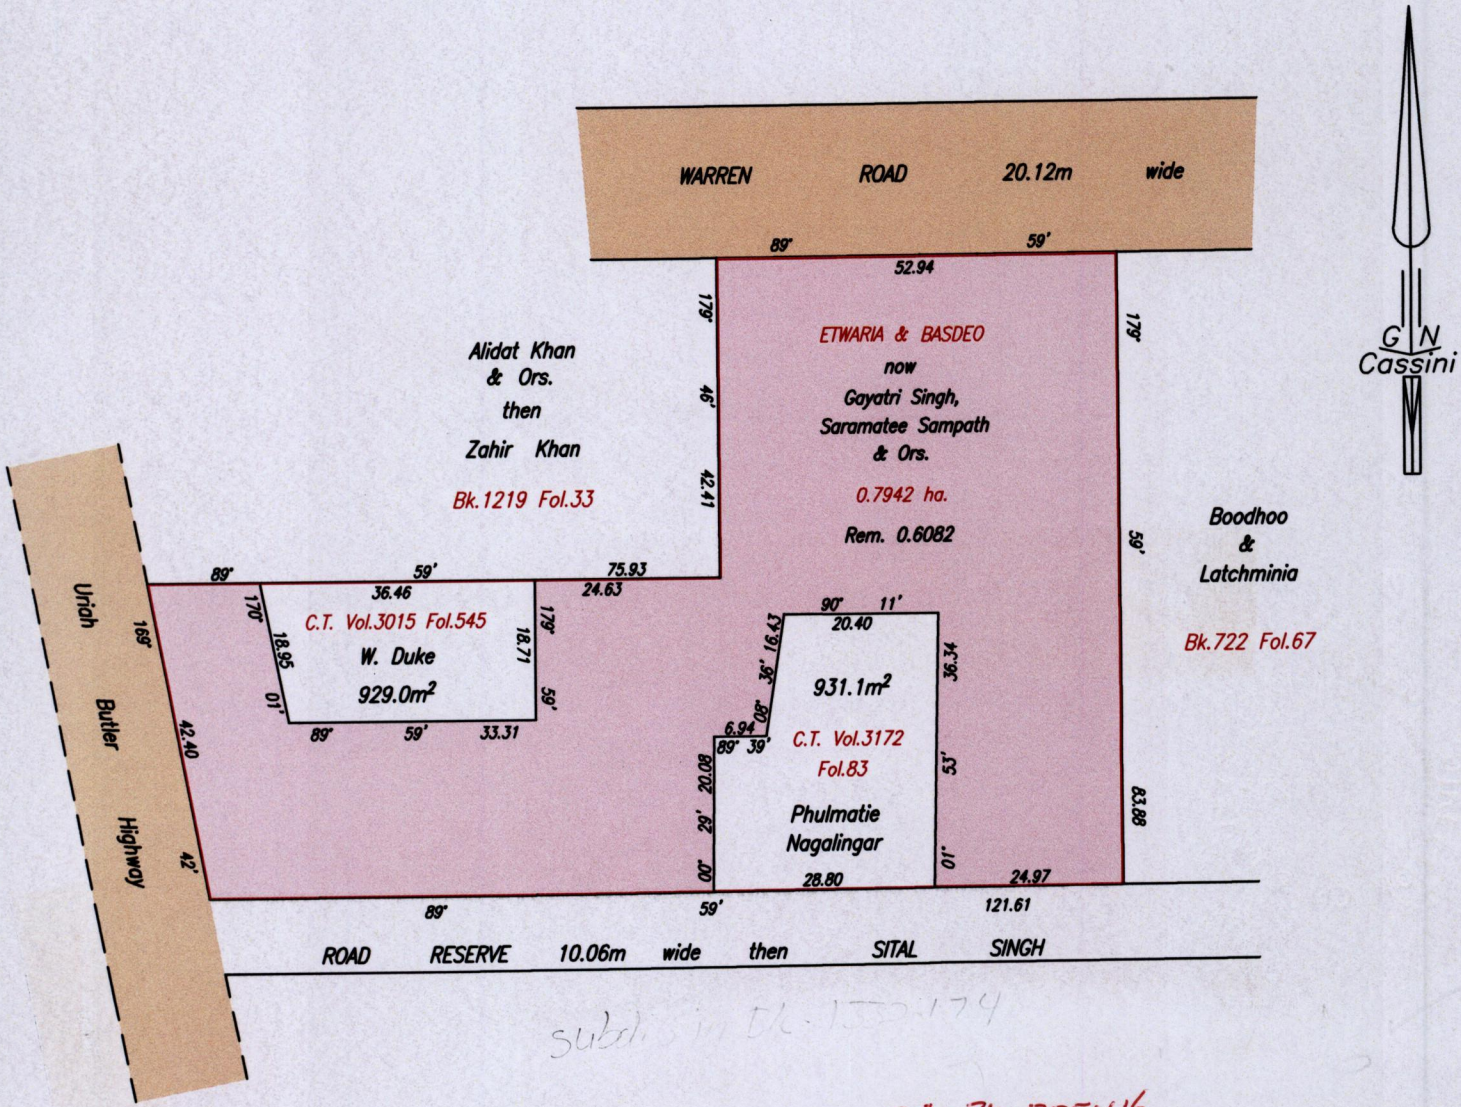


subdiv in Bk. 1332:174

Orig Bk. 725:46
Subdiv. in Bk 1332:174

Approved *[Signature]*
Director of Surveys
2008-9-29

SCALE 1/1000
Distances are in metres

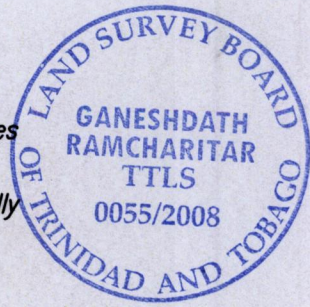

Bearings are Cassini Grid based on Solar Observations
 This is a true copy of a diagram of zero point seven nine four two hectare originally transferred to Etwaria and Basdeo, showing a portion coloured pink and containing zero point six zero eight two hectare being the remainder after two previous transfers of another portion of land.
 In accordance with Regulation 25 (1) of the Land Surveyors' Regulations 1998,
 I certify that this plan is correct.

Entered on *[Signature]*
 Checked by *[Signature]* 23/9/08
 Trinidad & Tobago Land Surveyor *[Signature]* 22/8 2008

Original Bl. 1148 fol. 164



1332/165
1427/57