
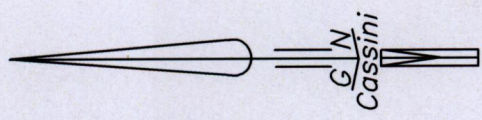


R.P.O. Vol.22
 C.T. Vol.3188
 Vol. 5113

Fol.161
 Fol.205
 Fol.487

Cadastral Sheet D.2.H. $\frac{23F}{4/D}$
 Ward of Chaguanas
 County of Caroni
 VIDE BK.1124 Fol.36
 BK.1175 Fol.184

Kaliepersad
 then
 Toolsie Indar & Jagday Toolsie

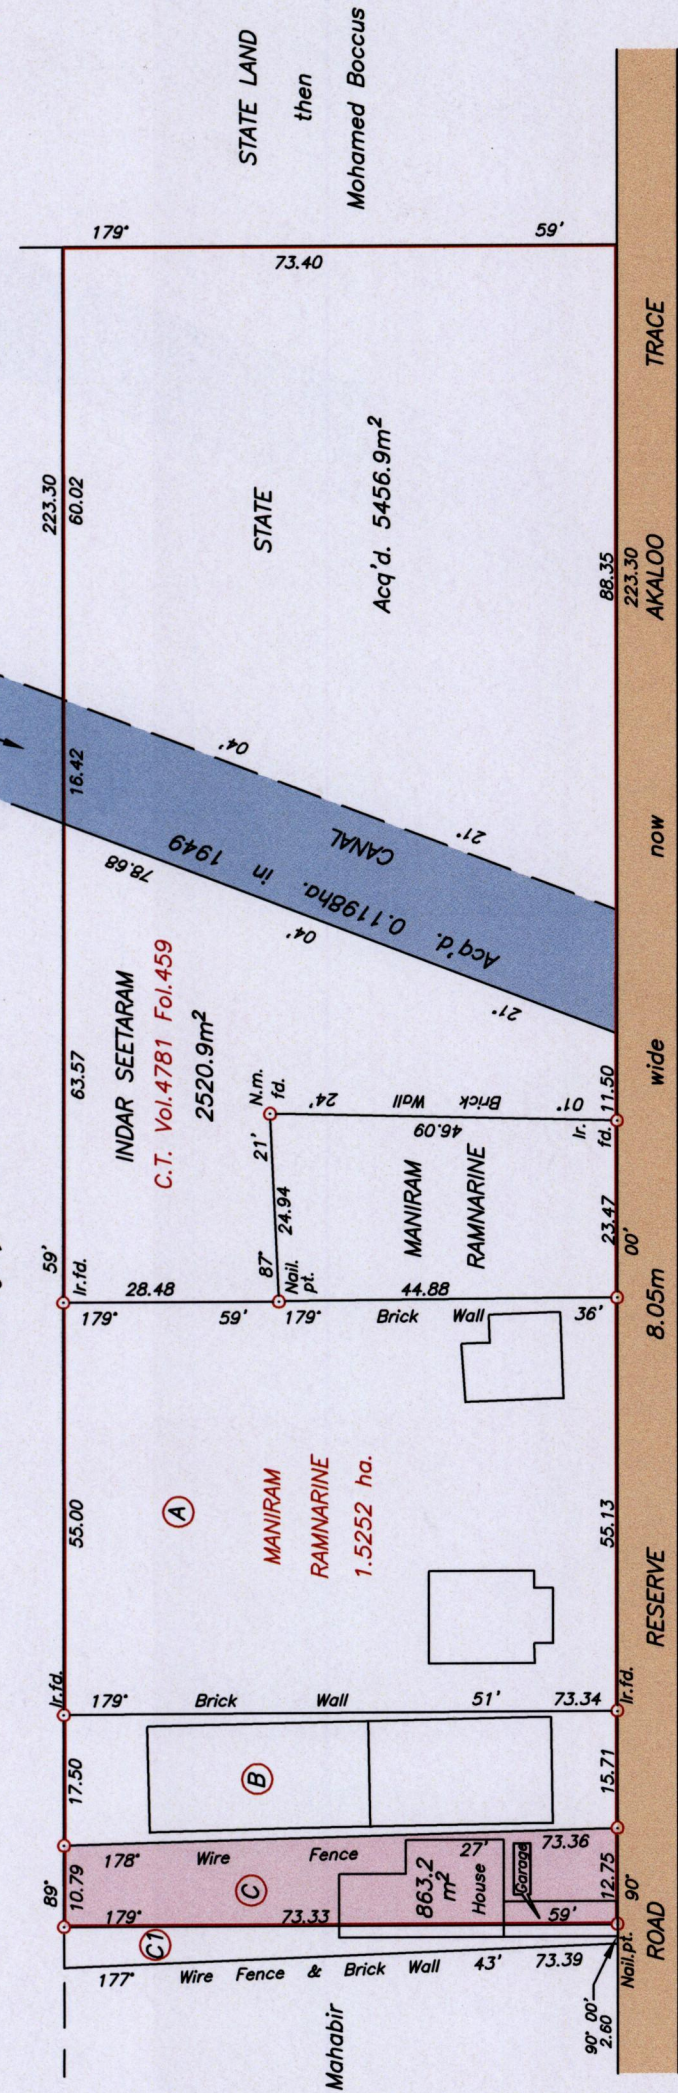

1332

1033

Approved *[Signature]*
 Director of Surveys
 2006.10.14

○ Denotes Iron put except otherwise stated
 Bearings are Cassini Grid based on Solar Observations
 Plan of a Parcel of land coloured pink in the Ward of Chaguanas
 Containing eight hundred and sixty three point two square metres
 Surveyed by me, with due authority, on 2nd August 2006
 In accordance with Regulation 25 (1) of the Land Surveyors' Regulations 1998,
 I certify that this plan is correct.

Orig Bk.1175:184

Ⓒ1 & Ⓒ to be amalgamated to form one plot
 Area of Ⓒ1 - 297.0m²

SCALE 1/1000
 Distances are in metres



[Signature]
 Ganesh Dath Ramcharitar

Entered on
 Checked by *[Signature]* 30/9/08
 Trinidad & Tobago Land Surveyor 2008

1332/168
1427/95

1385



Original Bk. 1194 : 23