


U.P.R.N. No.

Vol. 5150 Fol. 23

Consolidated Plan

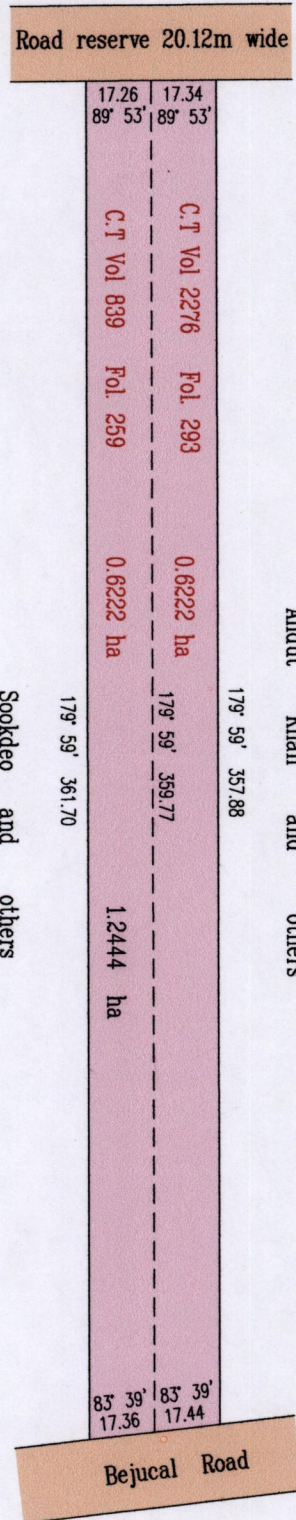

See Bk. 1017 fol. 175

Orig Bk. 1017: 175

Approved

Director of Surveys

2008-8-27

Bearings are Cassini Grid

SCALE 1:2000

Distances are in Metres

Plan of a Parcel of land coloured pink in the Ward of Cunupia  
Containing one point two four four four hectares

Prepared by me, with due authority, in June 2008 for Naisa Brand Products Limited

In accordance with Regulation 25(1) of the Land Surveyors' Regulations 1998, I certify that this plan is correct.

Checked by

*[Signature]* 26/8/08

Trinidad & Tobago Land Surveyor

*[Signature]* 22/9/08

Entered on

11th / June 2008

Original Bl. 1017: 175

Original Survey BK. 721 fol. 87

