

U.P.R.N. No.

R.P.O Vol. 93 Fol. 611

C.T. Vol. 643 Fol. 339

Vol 5138 Fol. 257

1332

Cadastral Sheet 72E, G.16.M

Ward of Erin

County of St. Patrick

1337

Bk. 435 Fol 225

Bk. 993 Fol 223

Bk. 1273 Fol 201

Bk. 1223 Fol 198 ?


1233

Cassini

GN

| OWNER           | AREA   | C.T.VOL | FOL |
|-----------------|--------|---------|-----|
| Daphne Gonzales | 844.1m | 4094    | 369 |

1289/81

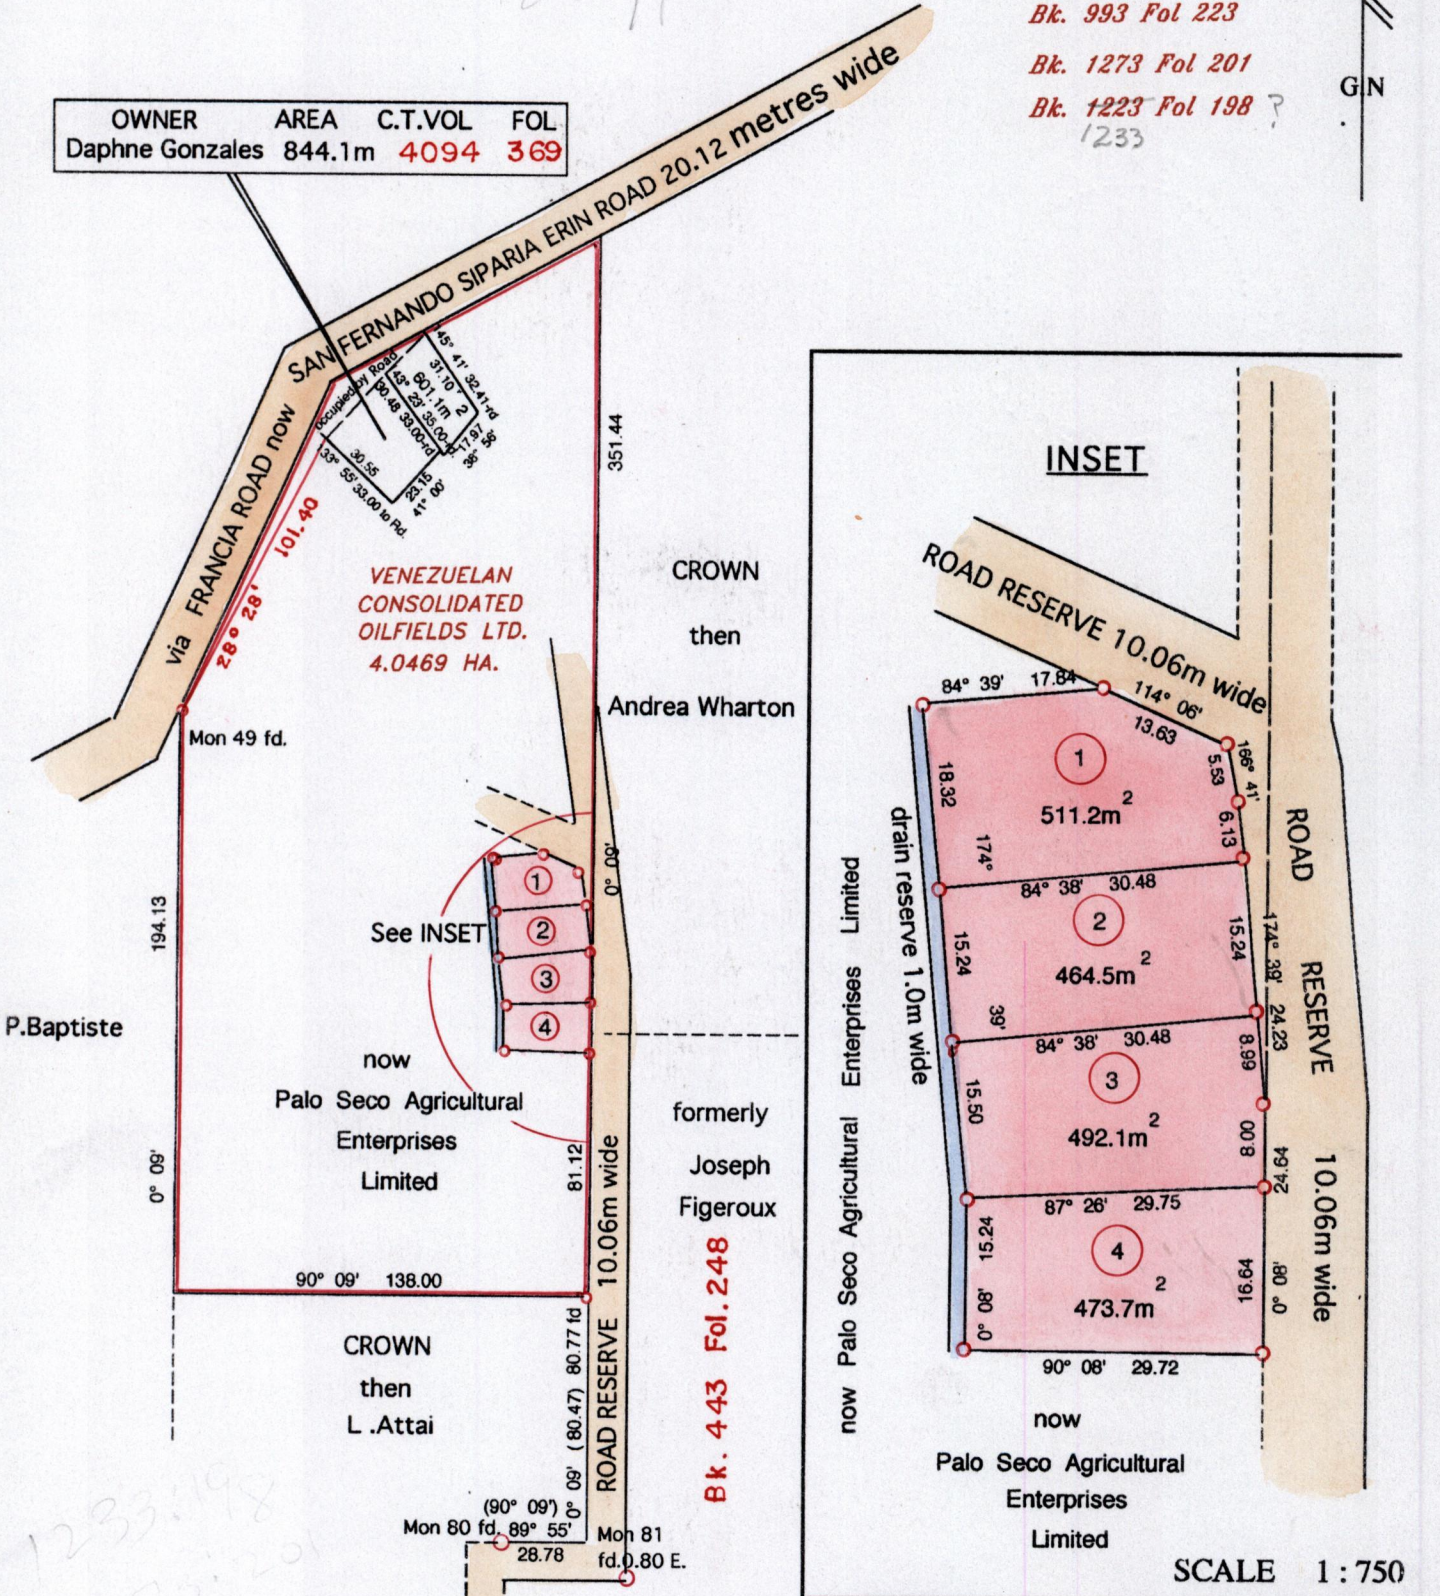

Orig- Bk. 435 : 255

Distances are in metres

SCALE 1 : 2500

SCALE 1 : 750

Approved: *[Signature]*  
Director of Surveys

○ Denotes Iron Put unless otherwise stated  
Bearings are Cassini Grid based on Solar Obs.

PLAN of 4 Parcels of land coloured pink in the Ward of Erin  
Containing together one thousand nine hundred and forty one point five square metres  
Surveyed by me, with due authority, in May 2000

In accordance with Regulation 25(1) of the Land Surveyors' Regulations 1998, I certify that this plan is correct.

Checked by *M.M. 16/2/04*

*[Signature]*

Entered on .....

Trinidad & Tobago Land Surveyor *5/10/11* 2004

Original R/L. 1273:201

