
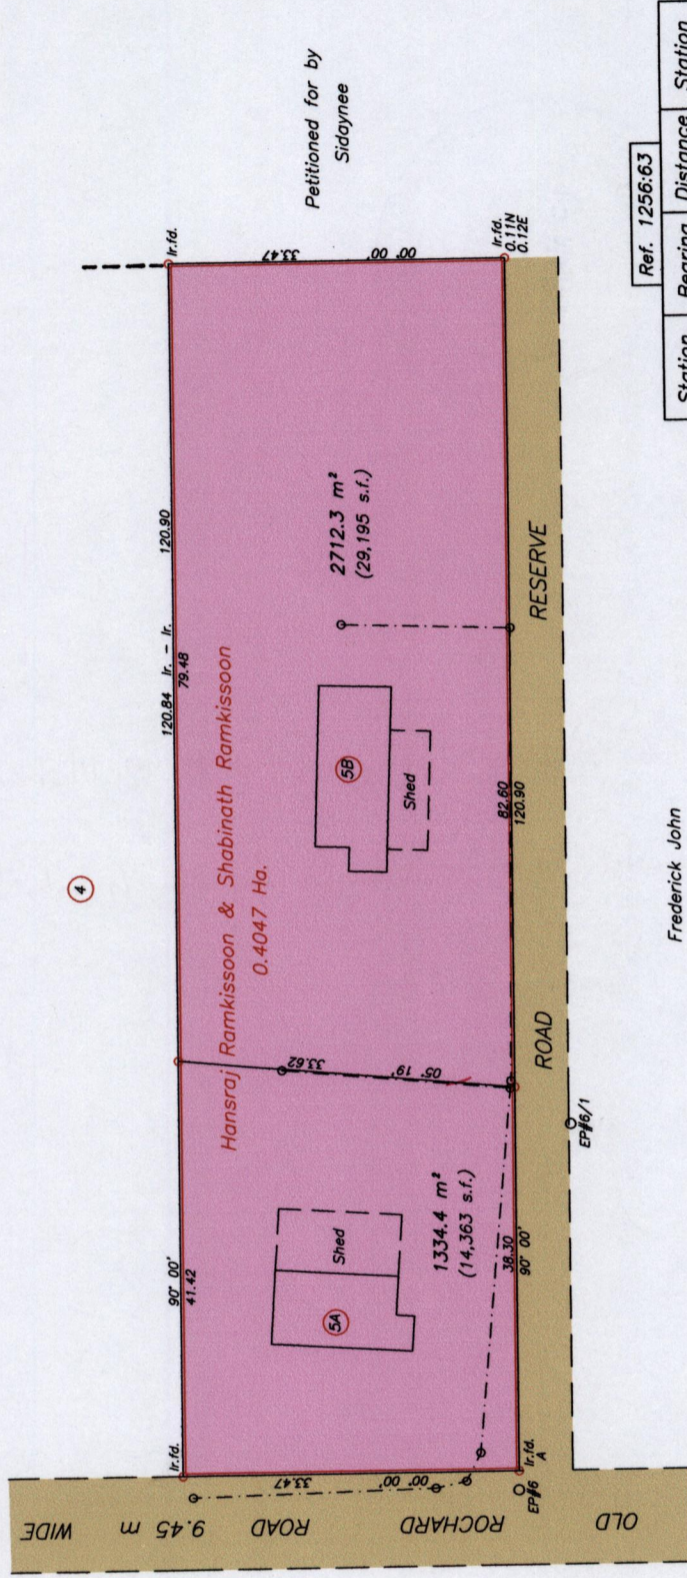


Cadastral Sheet G.18.D. 73C
2/a
 Ward of Siparia
 County of St. Patrick

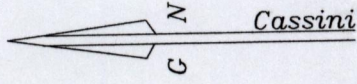

Station	Bearing	Distance	Station
Ir.f.d.A	270° 45'	1.92	EP#6
Ir.f.d.A	99° 05'	35.03	EP#6/1

Orig Bk. 1256:63

Frederick John

SCALE 1/750
 Distances are in metres

Hakim Nadeem

Trinidad & Tobago Land Surveyor..... 12/02.....2007

Vol. 5046 fol. 229
 R.P.O Vol. 216 Fol. 351
 C.T. Vol. 4201 Fol. 375

Approved.....
[Signature]
 Director of Surveys
 2007.8.20

○ Denotes Iron Put except where otherwise stated
 Bearings are Cassini Grid based on Solar Observations
 Plan of 2 Parcels of land coloured pink in the Ward of Siparia
 Containing together zero point four seven hectare
 Surveyed by me, with due authority, in January 2006 for Shabinath Ramkissoon & Hansraj Ramkissoon
 In accordance with Regulation 25 (1) of the Land Surveyors' Regulations 1998,
 I certify that this plan is correct.

Checked By.....
[Signature]
 Entered On.....



5A - Vol. 5046 fol. 235 Hansraj, Lynette & Michael Ramkissoon

5B - Vol. 5046 fol. 243 Shabinath, Radikah, Yashoda Nalini & Kumar Dayanand Ramkissoon.