

1332

1988

REMAINING PORTION

Borough of Chaguanas


R.P.O. Vol. 28 Fol. 559
C.T. Vol. 2012 Fol. 407
Vol. 5236 Fol. 527

County of Caroni

Cadastral Sheet D.2.H. 23F
4/d

Acquired
T. & T. Gazette
Page 1192
See Plan AN.1
dated 30/9/88
58.9m²

STATE
then
Bichoo

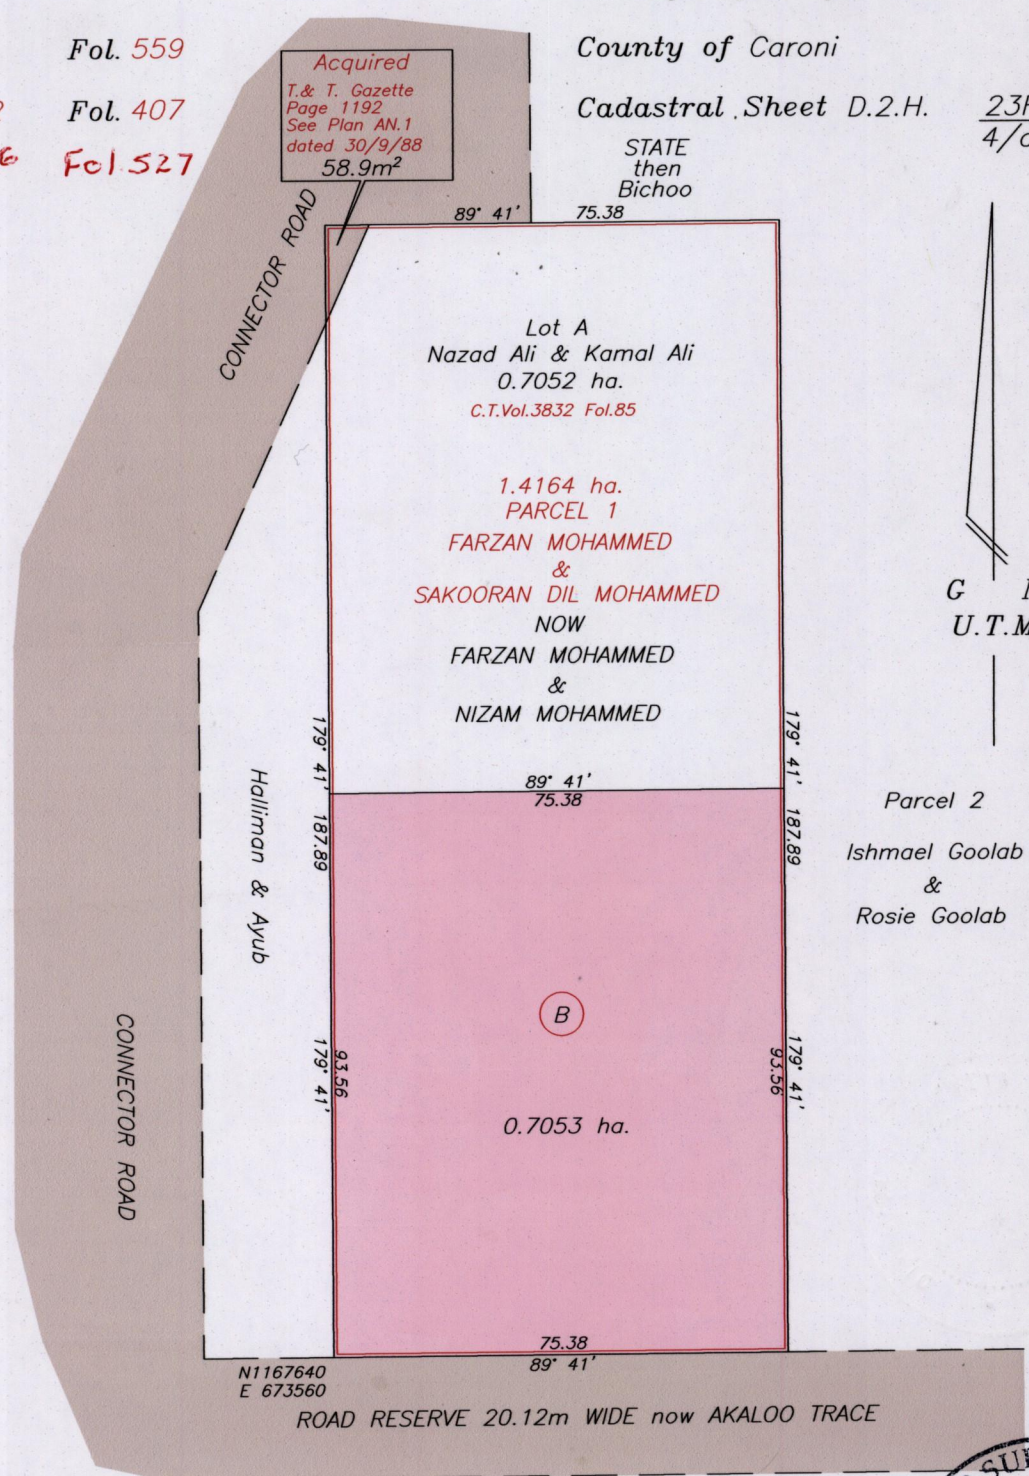

G N
U.T.M.

Approved

[Signature]
Director of Surveys 2009.12.16


Orig Bk. 1233:88

Co-ordinates are UTM zone 20N Naparima Datum +/-5m scaled from L.&S. 1/10000 sheet.
Bearings are U.T.M. grid based on Magnetic Needle
Note: To obtain compass bearings subtract 19 minutes.

See Bks: 985 Fol. 122
1233 Fol. 88
1427 Fol. 4

SCALE 1/1250

Distances are in metres

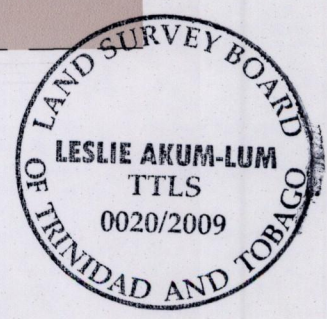

This is a true copy of a diagram of one point four one six four hectares originally granted to Farzan Mohammed & Sakooran Dil Mohammed, shewing a portion coloured pink and containing zero point seven zero five three hectares being the remainder after 2 previous transfers of other portions of the land. In accordance with 25 (1) of the Land Surveyors' Regulations 1998, I certify that this plan is correct.

Checked by *[Signature]* 9/11/09
Entered..... Trinidad & Tobago Land Surveyor *[Signature]* 2nd Aug 2009

Original Bl. 1233:88

Original Survey BK. 985 fol. 122 is missing from this Book



1332/198
1333/73