


R.P.O. Vol. 559 Fol. 579
C.T. Vol. 2337 Fol. 323
Vol. 5204 Fol 365

Ward of Siparia
County of St. Patrick
Cadastral Sheet G.13.L. 63F
4/d

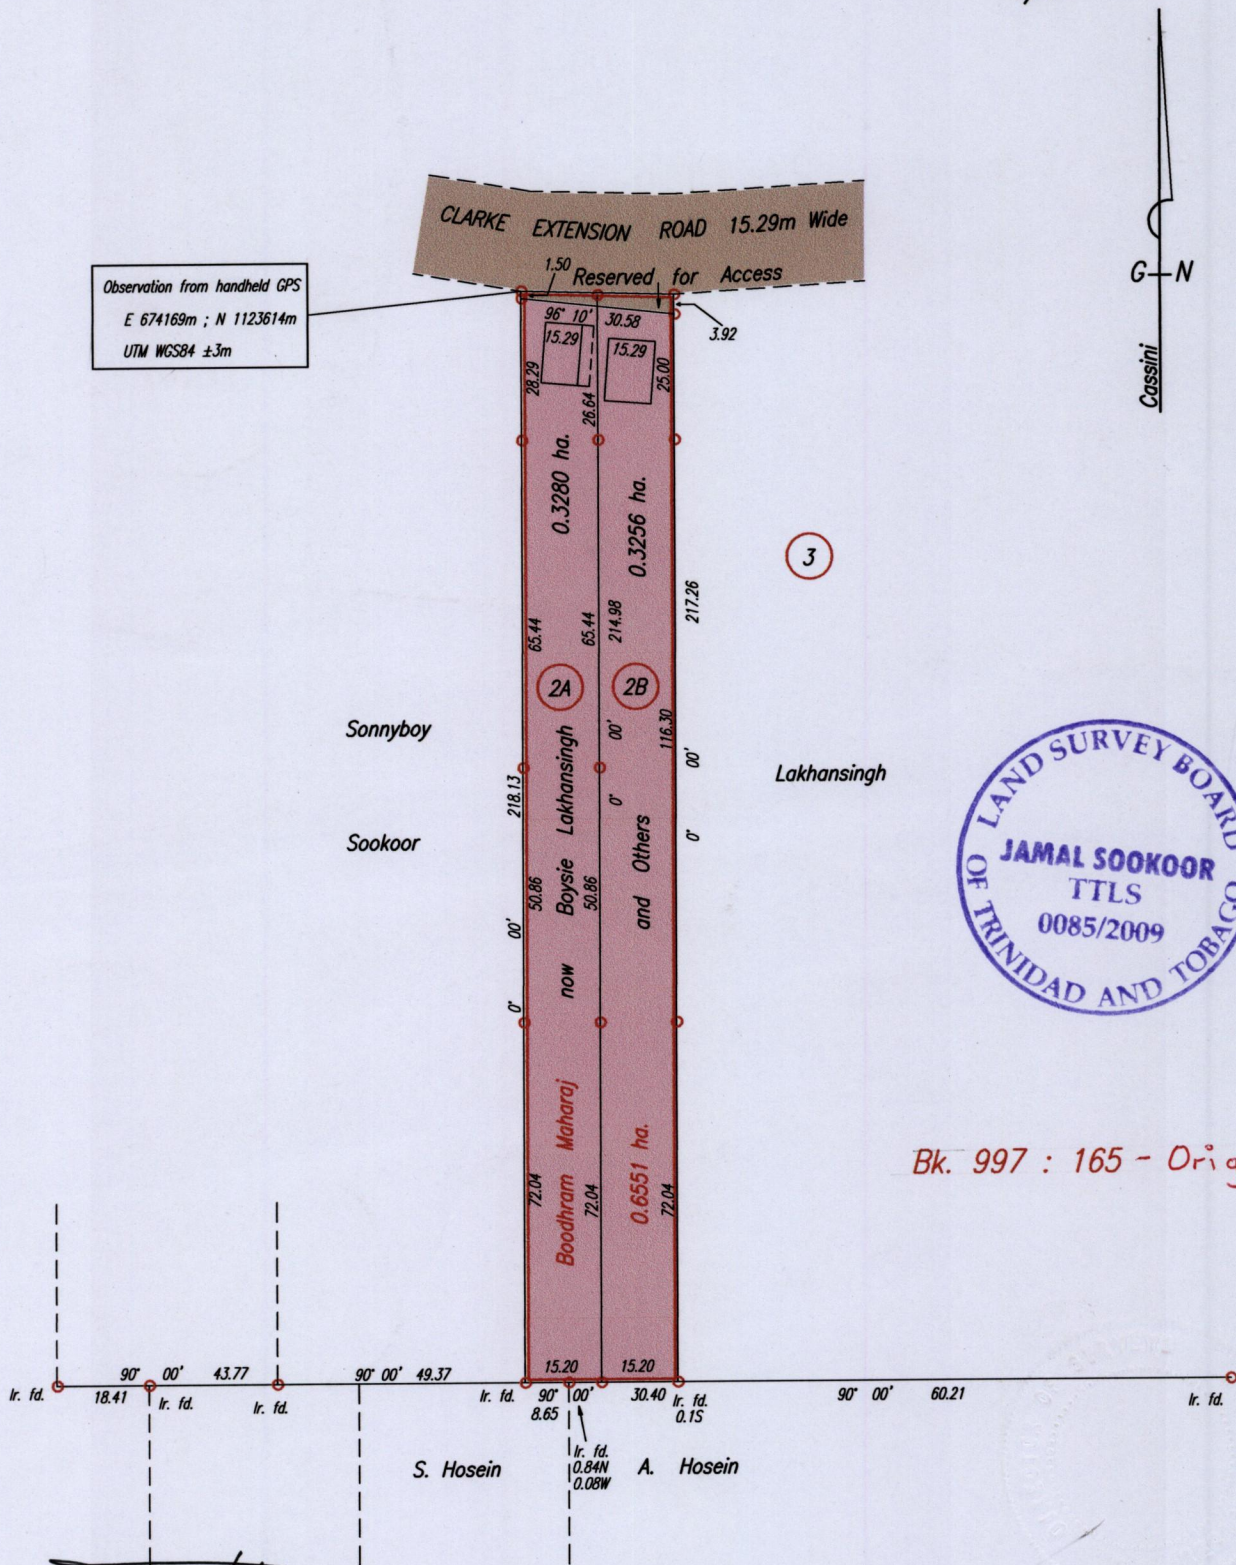

Approved : *[Signature]*
Director of Surveys
2009.4.28

SCALE 1:1500

○ denotes iron put except otherwise stated.

Bearings are Cassini Grid based on solar observations.

Distances are in Metres

Plan of two Parcels of land coloured pink in the Ward of Siparia
Containing together zero point six five three six hectare.

Surveyed by me, with due authority, in May 2007.


In accordance with Regulation 25(1) of the Land Surveyors' Regulations 1998,
I certify that this plan is correct.

Checked by *[Signature]* 22/4/09

[Signature]

Entered

Trinidad & Tobago Land Surveyor 20th April . . . 2009

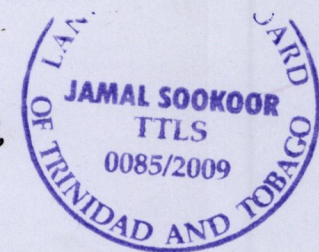

Lot No	C.T. Volume & Folio	Name
2A	5204 Fol 371	Deosingh, Ronald, Pradesh, Yashpal and Yadesh Lakhansingh.
2B.	5204 Fol 379.	Carol, Crystal and Boysie Lakhansingh.

