

1332


207

R.P.O Vol. 131 Fol. 77  
C.T. Vol. 3356 Fol. 293

Cadastral Sheet G.13.N, 63F  
County of St. Patrick 3/d  
Ward of Siparia  
Penal

Ref. Bk 396 Fol 216

5172 Fol. 441

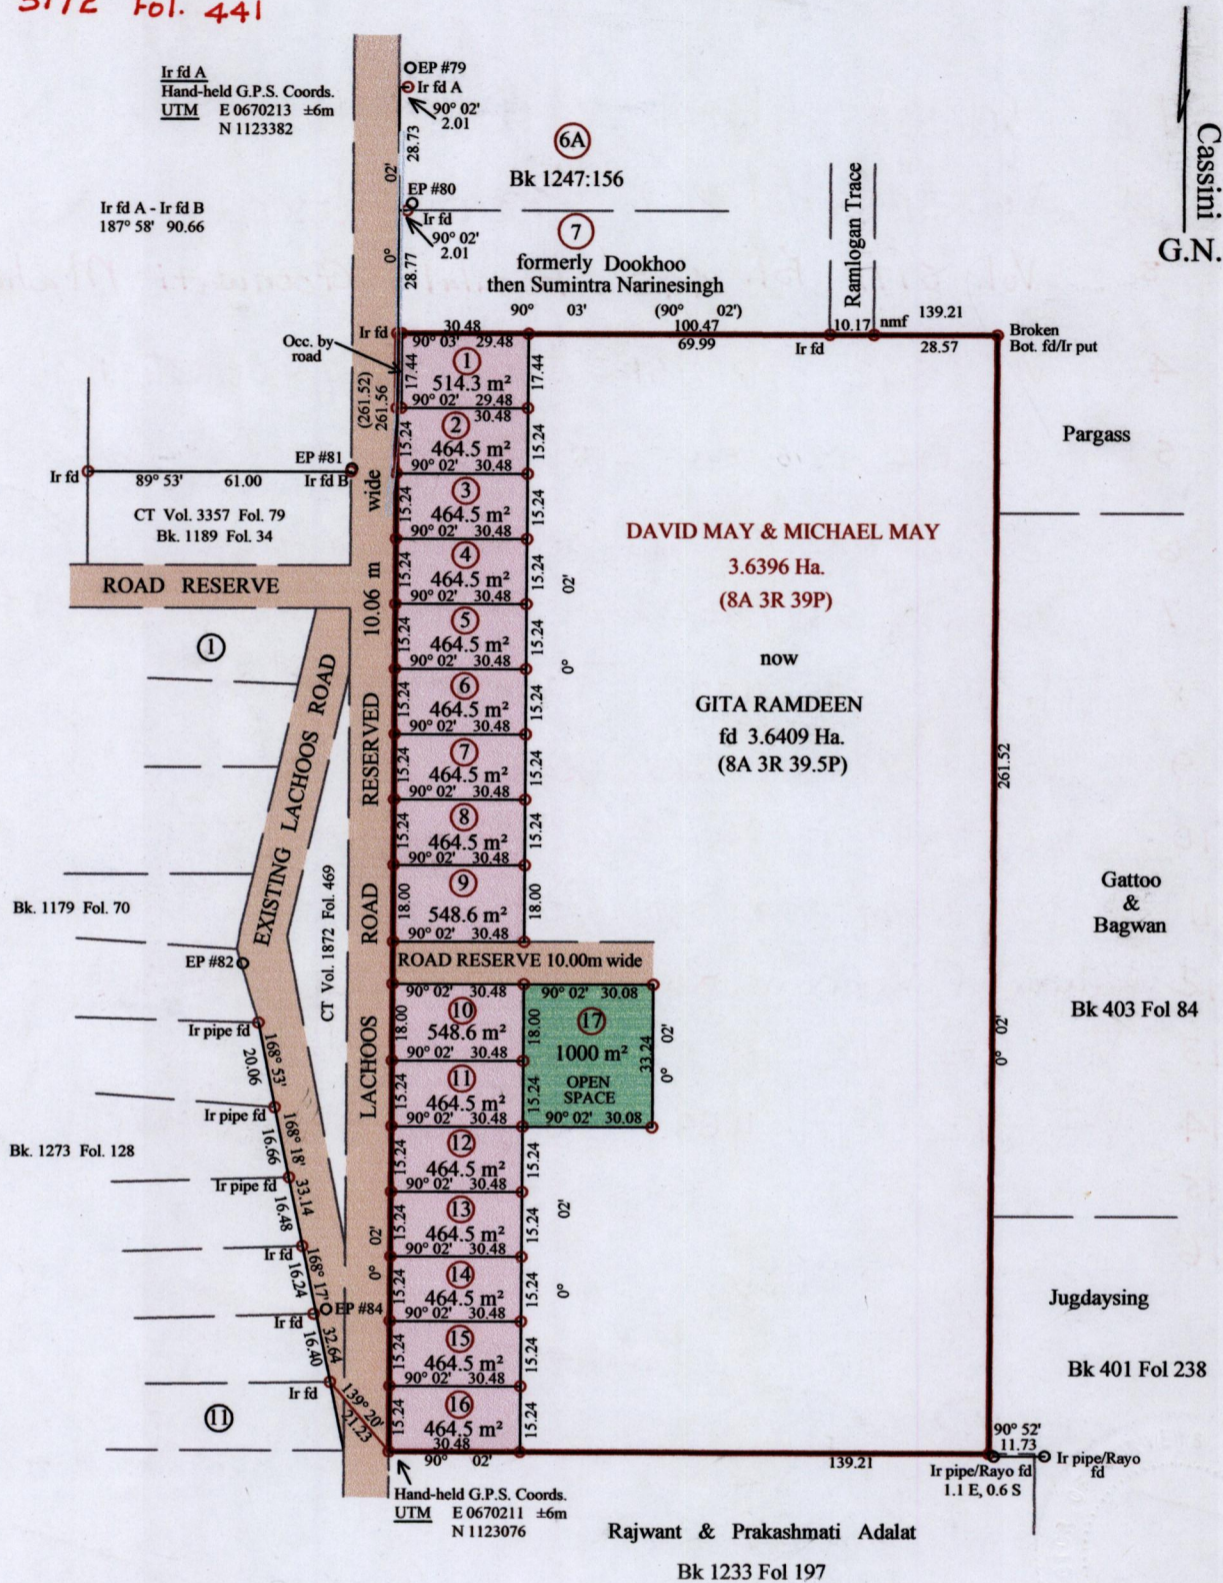

Cassini  
G.N.

Approved

*[Signature]*  
Director of Surveys  
2009.8.7


Orig Bk. 396 = 216

o denotes Iron put except otherwise stated  
Bearings are Cassini Grid based on Solar Obs.  
Distances are in METRES  
SCALE 1/1750

PLAN of seventeen parcels of land, sixteen coloured pink and one green, in the Ward of Siparia  
Comprising altogether eight six five zero point zero square metres.  
Surveyed by me, with due authority, in July 2008.  
In accordance with Regulation 25 (1) of the Land Surveyors' Regulations 1998,  
I certify that this plan is correct.

Checked by *[Signature]* 29/7/09  
Entered on.....

*[Signature]*  
Trinidad and Tobago Land Surveyor..... 21/7 .....2009

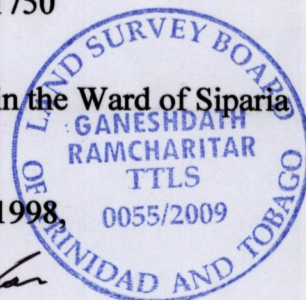

- Lot (1) Vol. 5235 Fol. 361 Raidal Persad.
- (2) Vol. 5235 Fol. 367 Raidal Persad.
- 3 Vol. 5172 Fol. 445. Horalal & Goonwati Maharaj
- 4 Vol. 5172 Fol. 451 Hooralal & Goonwati Maharaj.
- 5 CT. VOL 8216 FOL. 465 Iosha TAJOO & GAIL SAMDEL TAJOO
- 6 CT. VOL. 5221 FOL. 523 SHIRVON SHORN LALLA
- 7 CT. VOL. 5397 FOL 339 HANNAH & SURESH BAINATH
- 8 Vol. 5172 Fol. 407 Tasheed Mohan
- 9 Vol. 5397 Fol. 345 RICKY & SUSHILLA LOCHAN
- 10 Vol. 5397 FOL. 351 ADAL SEEBARAN
- 11 Vol. 5397 FOL. 331 GITA RAMDEEN
- 12 Raymond Lochan, Raidal Persad.
- 13 Vol. 5185 fol. 333 Sheldon Baboolal
- 14 Vol. 5172 Fol. 463 Tristan Anil Maharaj
- 15
- 16

