


R.P.O. Vol. 680 Fol. 587  
C.T. Vol. 1822 Fol. 141  
Vol. 5145 Fol. 5

Ward of Cunupia  
County of Caroni  
Cadastral Sheet (D.4.J.) 34.B.  
2/a

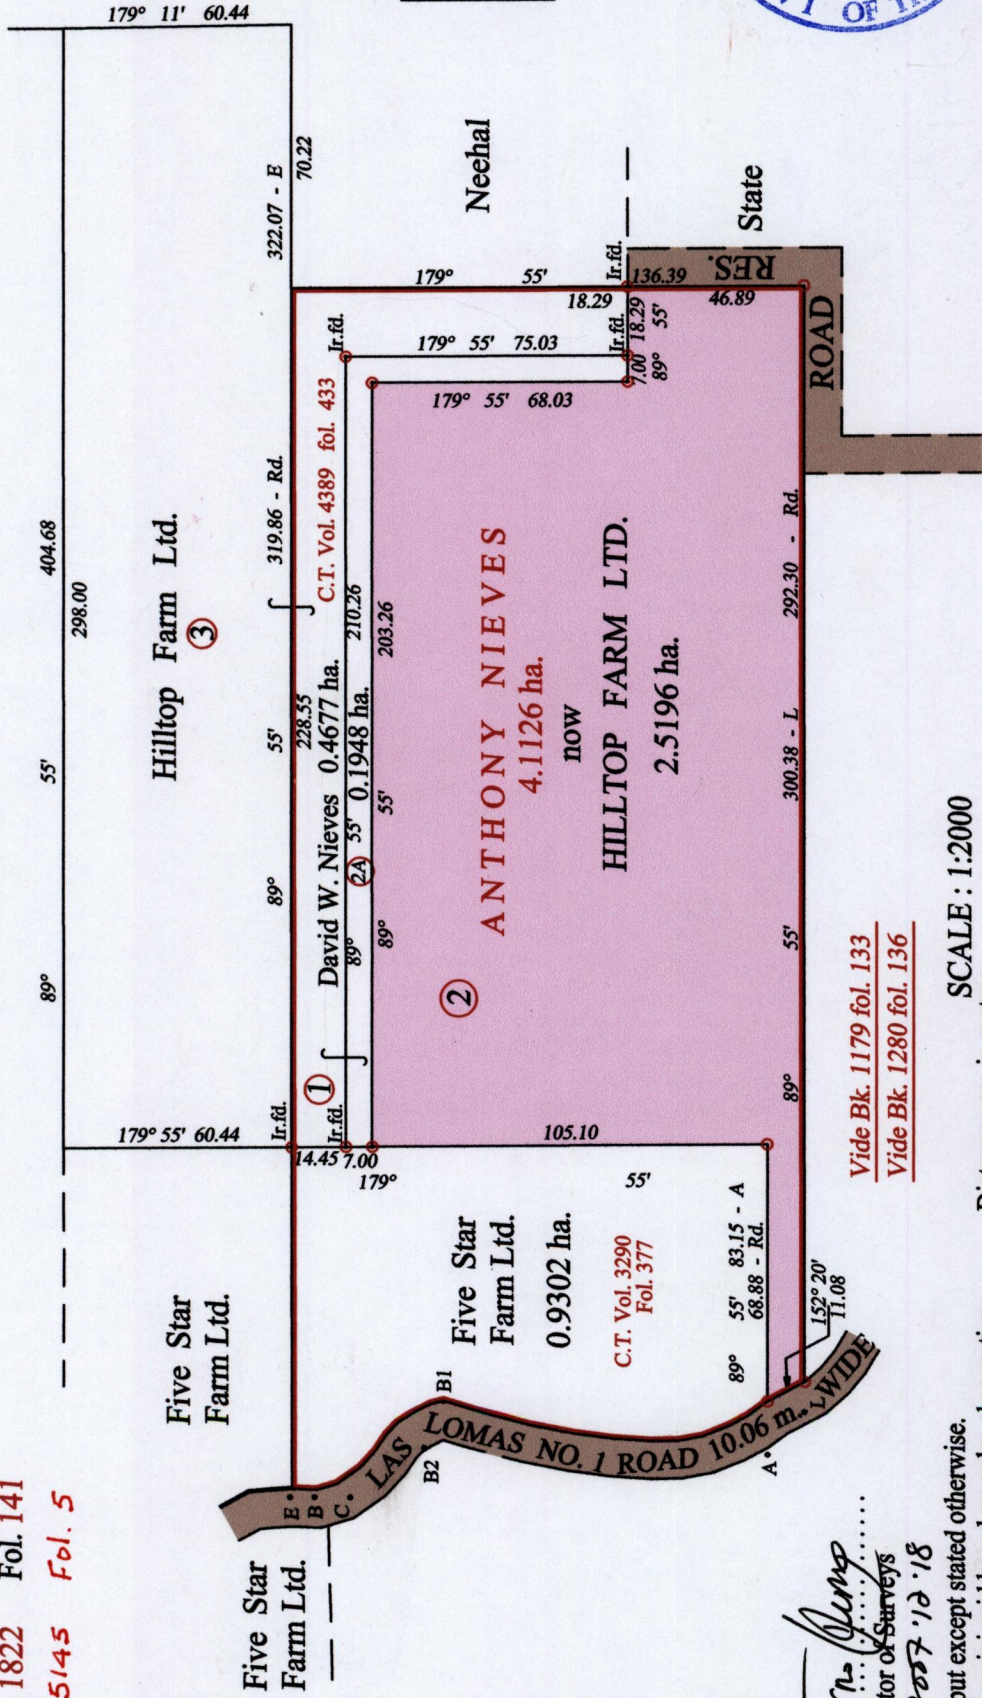

A - B1	9° 47'	87.49
BI - B2	292° 15'	13.53
BI - C	314° 12'	35.68
C - B	0° 40'	9.48
B - E	359° 55'	6.52



Original Survey Bk. 1280:136

Approved: *[Signature]*  
Director of Surveys  
2007 10 18

SCALE : 1:2000  
Distances are in metres

NOTE: Parcel 2A is to be amalgamated with Parcels 1 & 3

Note: Bearings are cassini grid based on solar observations  
PLAN of a Parcel of land coloured pink in the Ward of Cunupia  
Containing two point five one nine six hectares  
Surveyed by me, with due authority, in September 2006  
In accordance with Regulation 25 (1) of the Land Surveyors' Regulations 1998,  
I certify that this plan is correct.

Checked by: *[Signature]*  
Entered on: ..... Trinidad & Tobago Land Surveyor 15<sup>th</sup> November 2007

1332/209  
144475



Original BL. 1280 : 136