

1332

Cadastral Sheet D.3.A.  $\frac{24D}{1/c}$

216

R.P.O. Vol. 28 Fol. 603


C.T. Vol. 770 Fol. 243

Vol. 5169 Fol. 405

Ward of Cunupia

County of Caroni

Warren

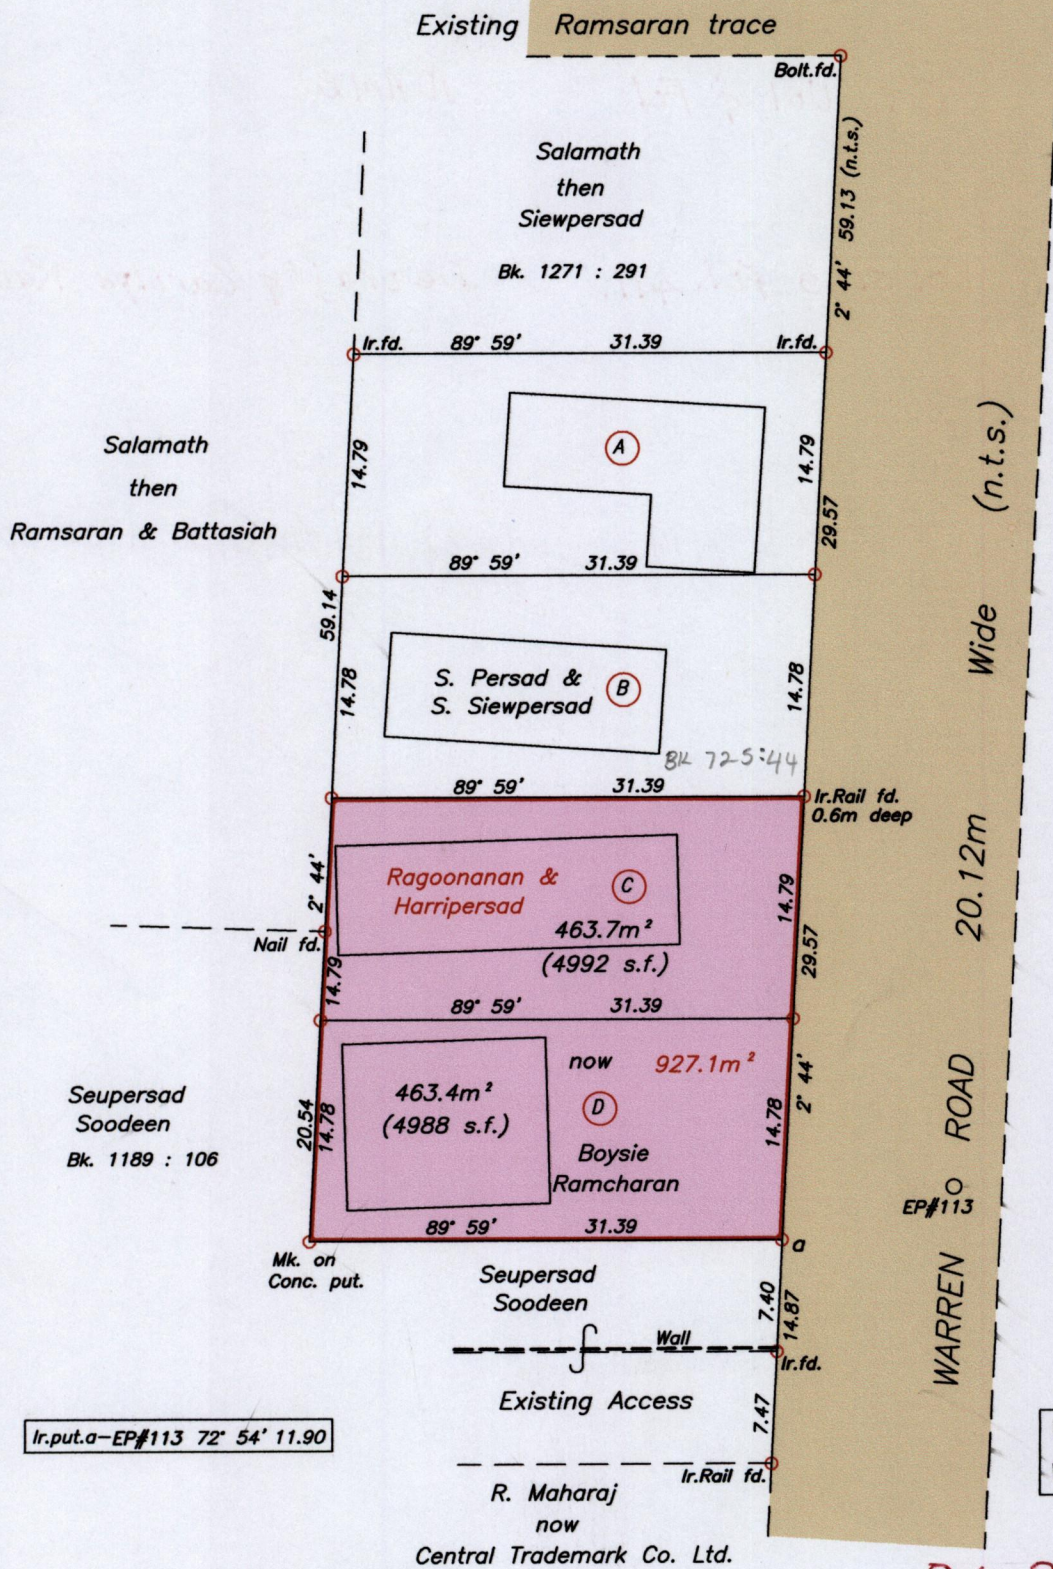

Approved: *[Signature]*  
 Director of Surveys 2006.2.10

Orig. Bk. 753: 117  
 SCALE 1/500  
 Distances are in metres

○ Denotes Iron Put.  
 Bearings are Cassini Grid based on Solar Observations  
 Plan of 2 Parcels of land coloured pink in the Ward of Cunupia  
 Containing together nine two seven point one square metres.  
 Surveyed by me, with due authority, in march 2004

In accordance with Regulation 25 (1) of the Land Surveyors' Regulations 1998,  
 I certify that this plan is correct.

Checked By: *[Signature]* 2006/02/03

Entered On.....  
 Trinidad & Tobago Land Surveyor..... *[Signature]* 10<sup>th</sup> Jan 2006



Lot No	CT. Vol & Fol.	NAME
Lot C.	Vol 5169 Fol. 411.	Deoraj & Carolyn Ramcharan.
Lot D.	Vol. 5169 Fol. 419.	Indaraj, Mohanie, Daryl, Siewpersad & Asha.



1358/177  
1332/216