
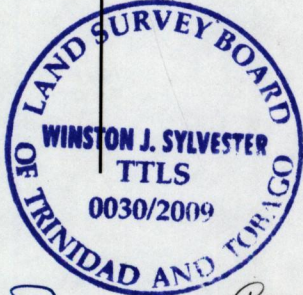


U.P.R.N No.

1/c

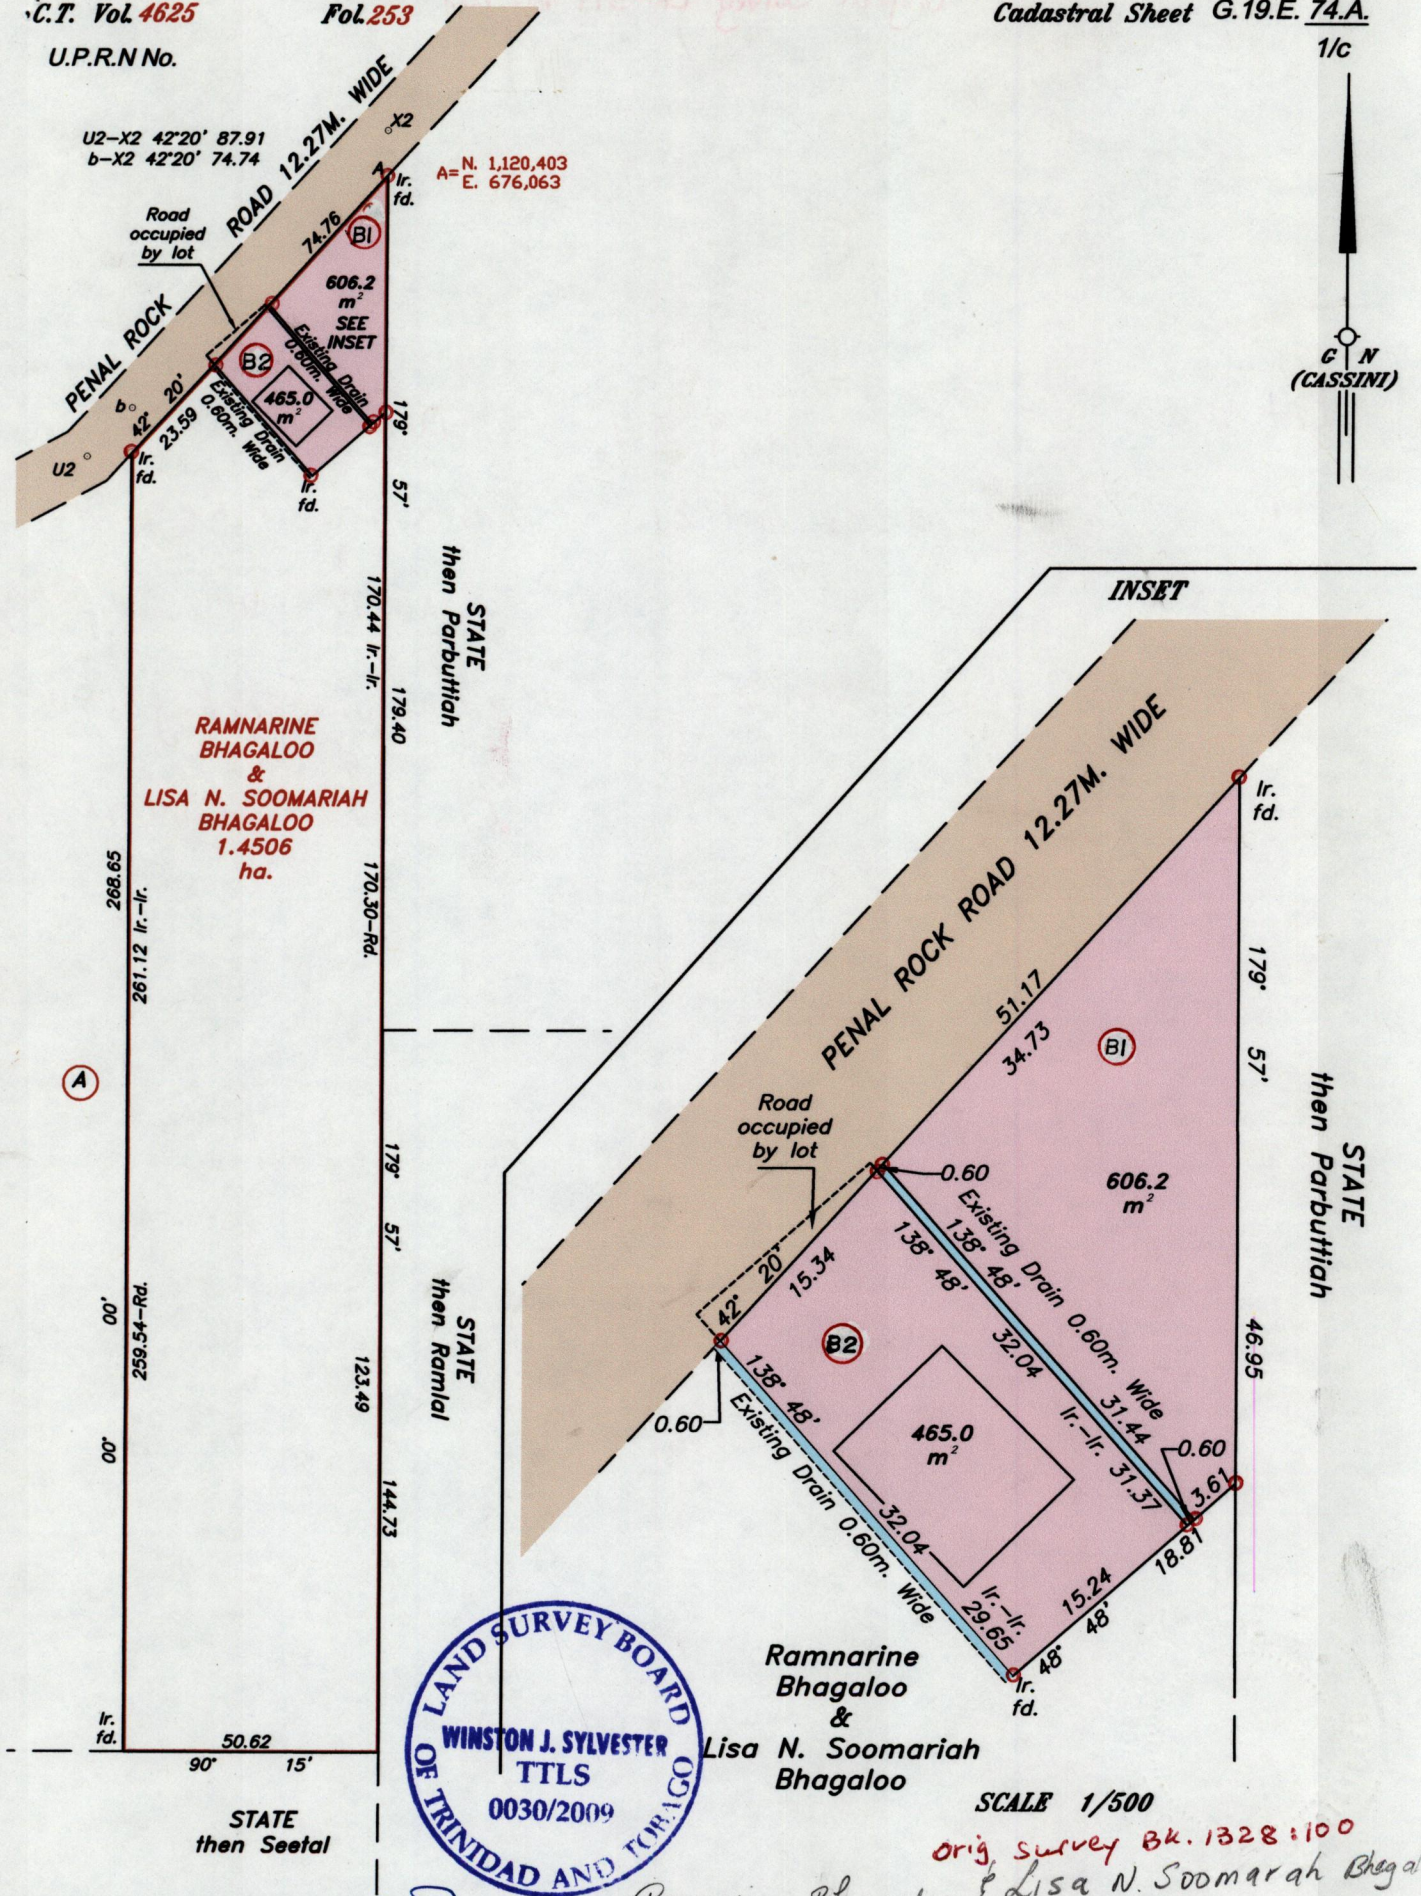

SCALE 1/500

orig survey Bk. 1328:100
 Ramnarine Bhagaloo & Lisa N. Soomariah Bhagaloo
 Bk. 399 Fol. 156 for Orig Survey
 Bk. 707 Fol. 165
 Plan A.F.6

SCALE 1/1500

Distances are in metres

Approved *[Signature]*
 Director of Surveys 2009.12.16

Note: Coordinates obtained by hand held G.P.S.
 W.G.S.84 UTM Zone 20(+/-)5m
 Denotes Iron put except stated otherwise.
 Bearings are Cassini Grid based on Solar Observations
 Plan of 2 Parcels of land coloured pink in the Ward of Siparia
 Containing together one thousand and ninety point one square metres
 Surveyed by me, with due authority, in May 2007
 In accordance with Regulation 25 (1) of the Land Surveyors' Regulations 1998,
 I certify that this plan is correct.

Checked by.....

Entered by

[Signature]
 Trinidad & Tobago Land Surveyor.....

Trinidad & Tobago Land Surveyor.....17-07-2009

Original Bk. 707: 165

Original Survey Bk. 399 fol. 156

| Lot No | CT Vol. & Fol. | NAMES. |
|--------|----------------|---|
| B1. | 5236 fol 21 | Ramnarine Bhagaloo & Lisa N. Soomarah Bhagaloo. |
| B2. | 5236 fol 23 | Ramnarine Bhagaloo & Lisa N. Soomarah Bhagaloo. |



1332/3
~~1332/15~~