

1332

47

Cadastral Sheet G.13.J. 63F
Ward of Siparia 3/a

Ward of Siparia


County of St.Patrick.

R.P.O. Vol. 77 Fol. 387

C.T. Vol. 2359 Fol. 149

Vide Bk. 1238 fol 110

Vol. 5062 fol. 303

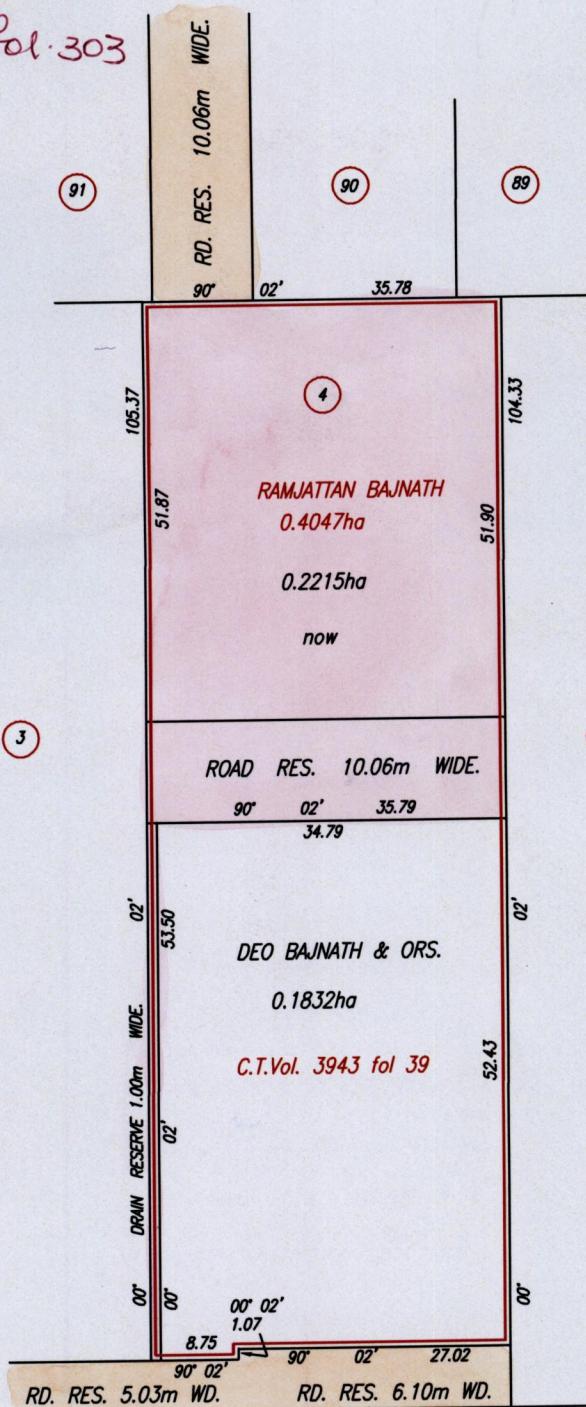

Cassini
G N

Orig. Bk. 980:44

Deo Bajnath & Ors

SCALE 1:750

Distances are in Metres

Approved

Director of Surveys
2006.11.10

This is a true copy of a diagram of a Parcel of land in the Ward of Siparia
Containing zero point four zero four seven hectare originally
transferred to Ramjattan Bajnath ,showing a portion
coloured pink and containing zero point two two one five hectare being the remainder
after one previous transfer of a portion of the land.

In accordance with Regulation 25(1) of the Land Surveyors' Regulations 1998,
I certify that this plan is correct.

Checked by. . .

Entered

Trinidad & Tobago Land Surveyor 18 October 2006
PATH = EV700 D:\Drawings06\RBajnath.dwg.

PATH = EV700 D:\Drawings06\RBajnath.dwg.



Original Bl. 1238:110



1375/110