

Vol 5059 Fol 331

1332


48

R.P.O. Vol. 86 Fol. 41
C.T. Vol. 4606 Fol. 459

Ward of Naparima
County of Victoria
Cadastral Sheet (G.13.D & H) 63.F.

John Cumming

2/c

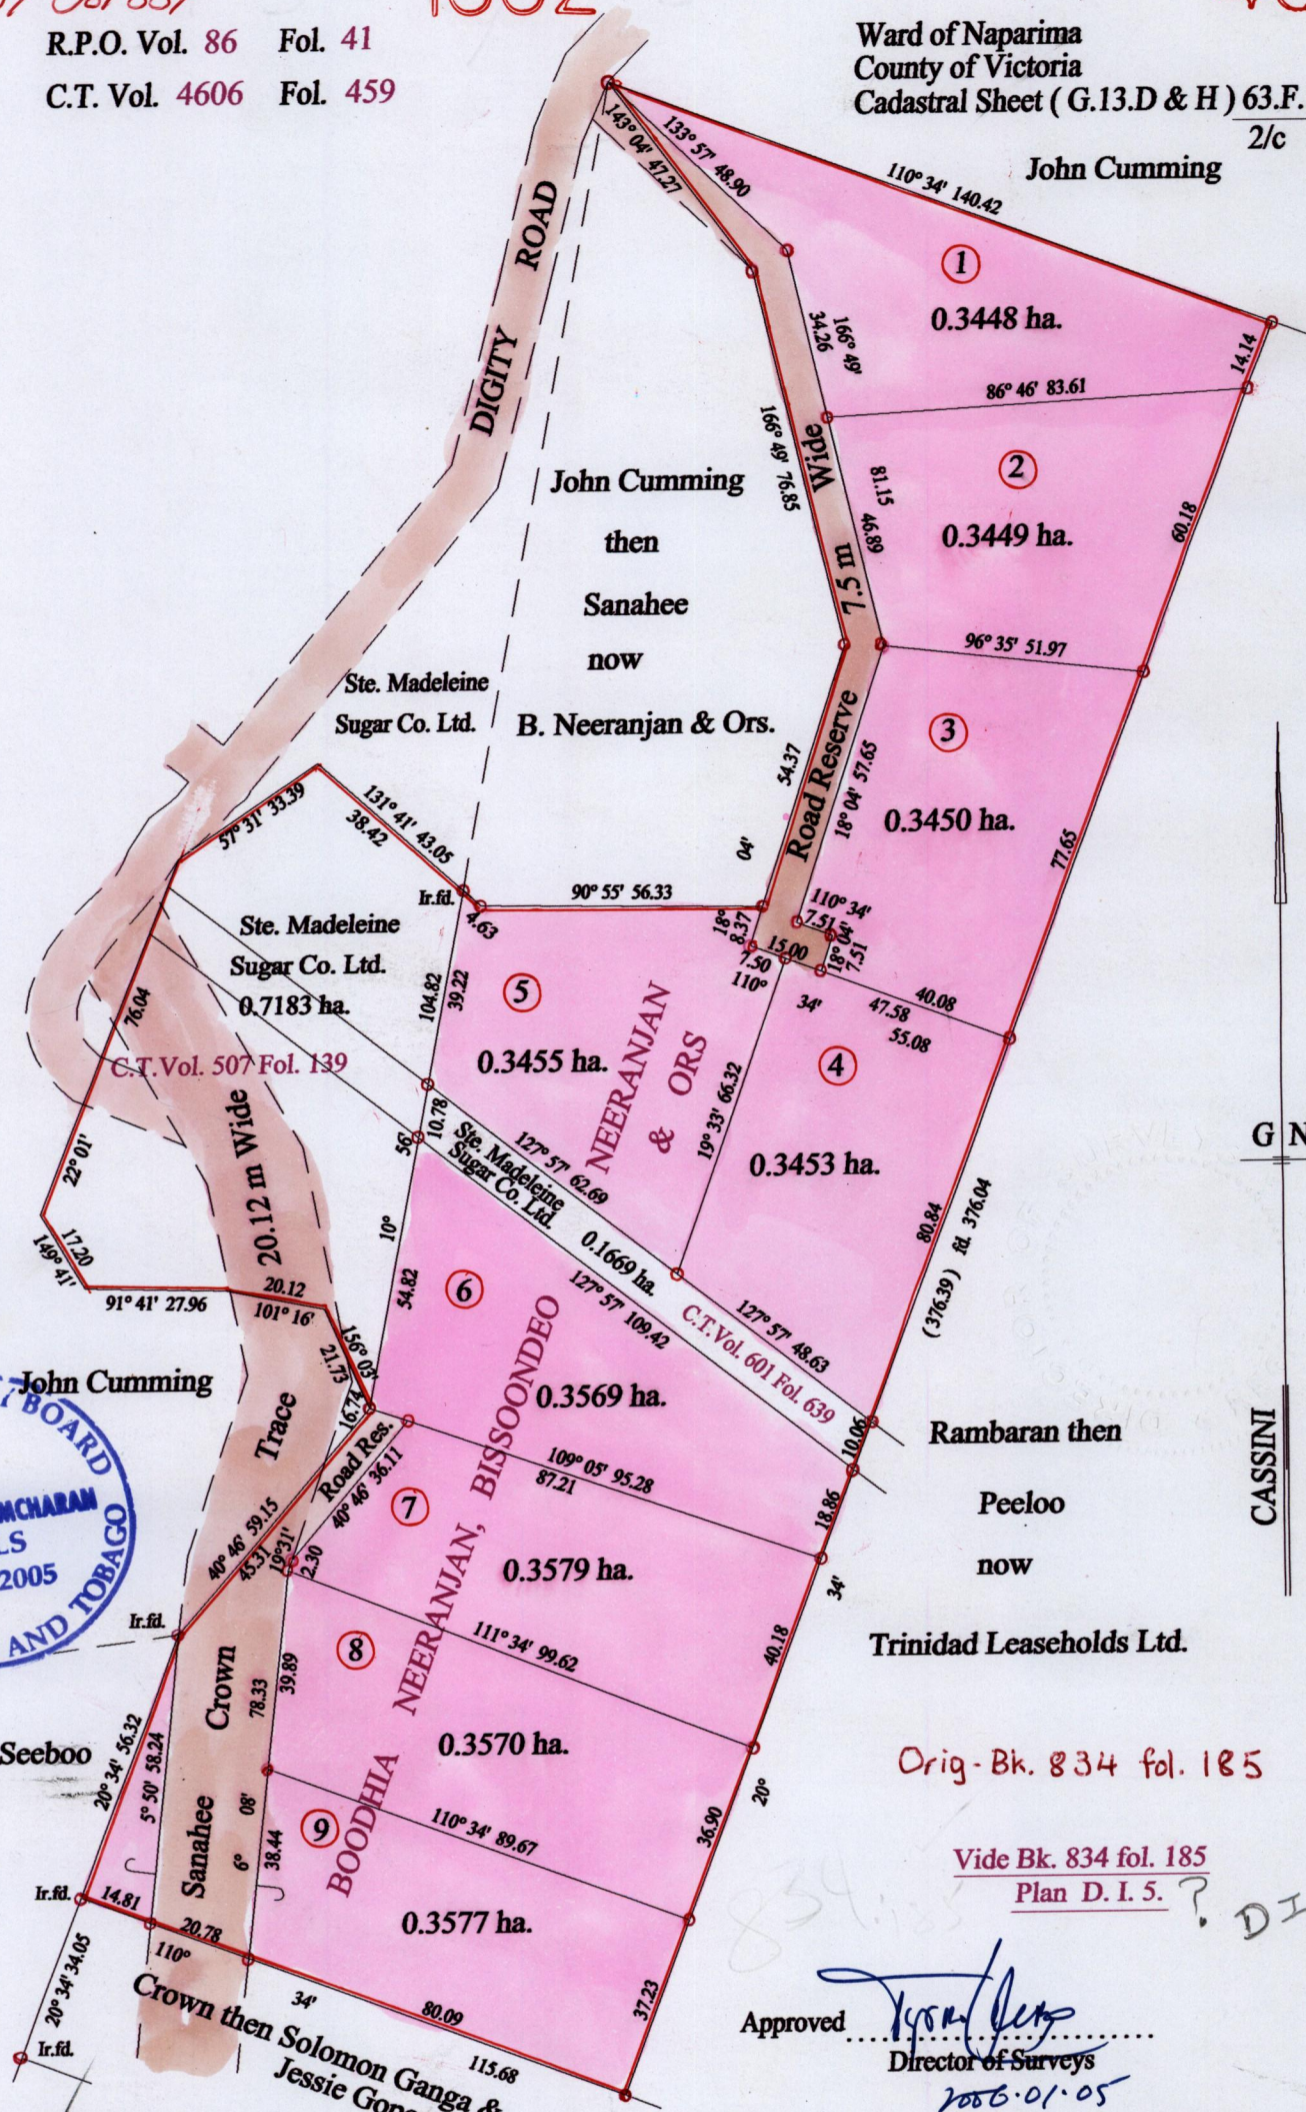

Orig-Bk. 834 fol. 185

Vide Bk. 834 fol. 185
Plan D. I. 5.

DISS

Approved *[Signature]*
Director of Surveys
2006.01.05

SCALE : 1:1500

○ Denotes Iron put except stated otherwise.
Note: Bearings are cassini grid based on solar observations Distances are in metres
PLAN of 9 Parcels of land coloured pink in the Ward of Naparima
Containing together three point one five five zero hectares
Surveyed by me, with due authority, in May 2005
In accordance with Regulation 25 (1) of the Land Surveyors' Regulations 1998,
I certify that this plan is correct.
Checked by *[Signature]* *[Signature]*
Entered on Trinidad & Tobago Land Surveyor *[Signature]* ... 2005

- 1 - Vol 5059 Fol 341 Deonarine Neeranjani and Ors.
- 2 - Vol 5059 Fol 343 Deonarine Neeranjani and ors.
- 3 - Vol 5059 Fol 345 Deonarine Neeranjani and ors.
- 4 - Vol 5059 Fol Deonarine Neeranjani and ors.
- 5 - Vol 5059 Fol 349 Deonarine Neeranjani and ors.
- 6 - Vol 5059 Fol 351 Deonarine Neeranjani and ors.
- 7 - Vol 5059 Fol 353 Deonarine Neeranjani and ors.
- 8 - Vol 5059 Fol 355 Deonarine Neeranjani and ors.
- 9 - Vol 5059 Fol 357 Deonarine Neeranjani and ors.



1358/115