


Cadastral Sheet D.2.H. 23F  
4/b  
Ward of Chaguanas  
County of Caroni  
Vide: Bk. 1066 Fol. 193  
Bk. 1117 Fol. 32

R. P. O. Vol. 22 Fol. 513  
C. T. Vol. 967 Fol. 417  
Vd. 5065 Fol. 491

Baldeo Maharaj now Ramdath & Ors.

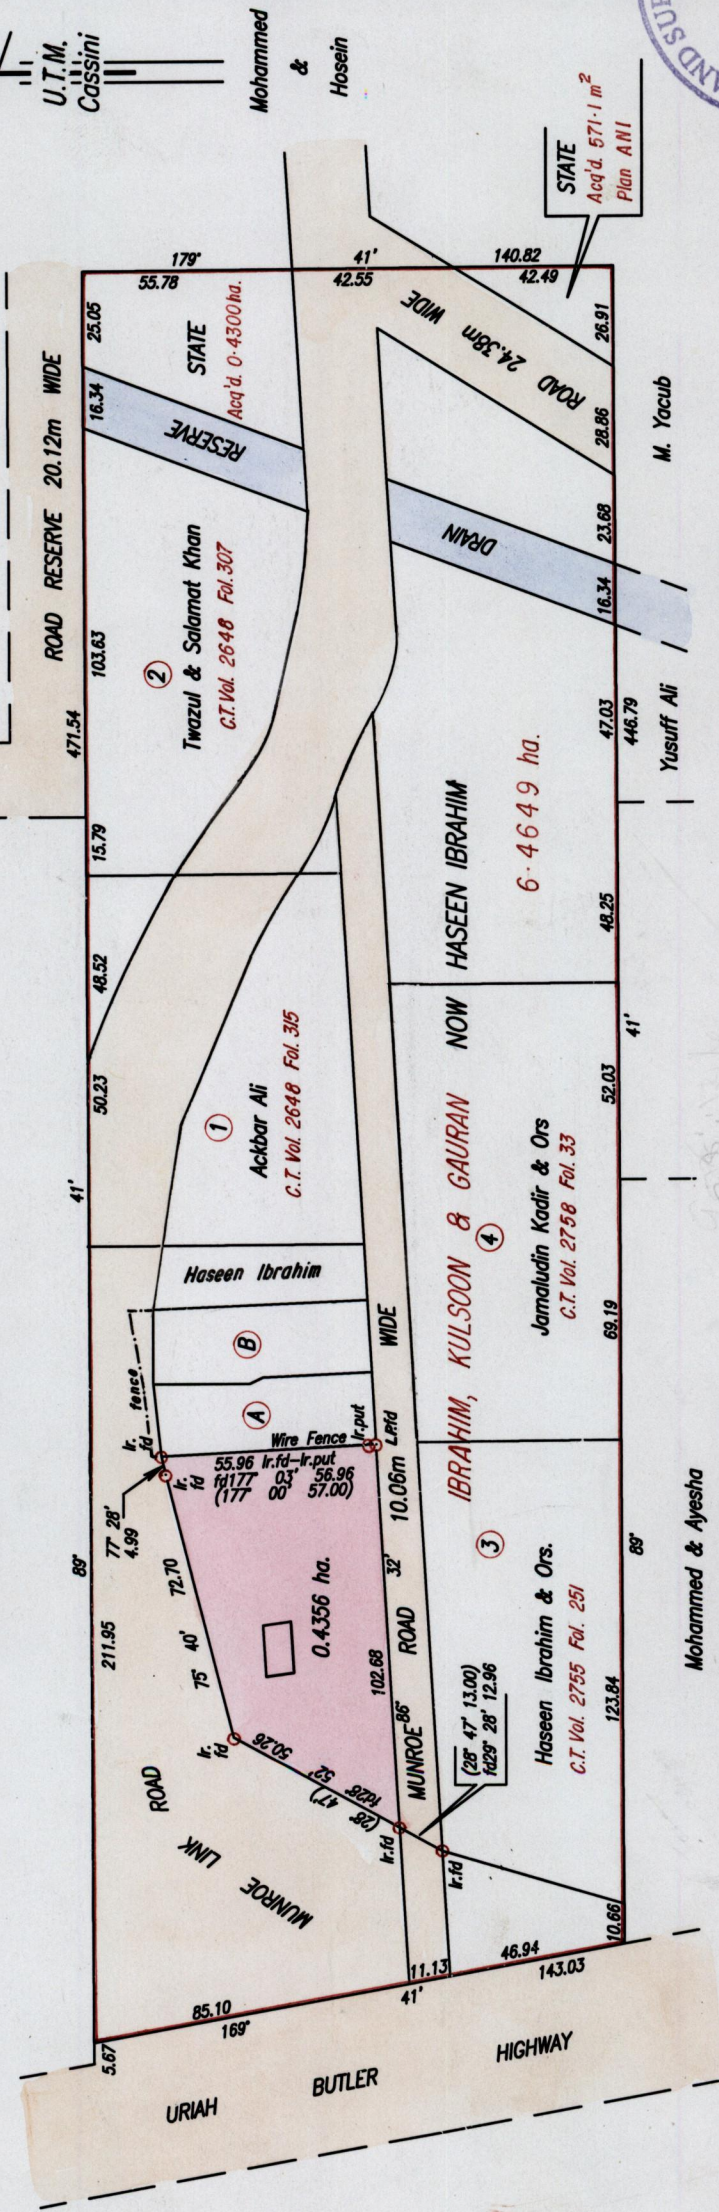

SCALE 1/2000


Distances are in Metres  
Bearings are U.T.M. based on solar observations  
Note: To obtain Cassini bearings add 18 minutes

Approved: *[Signature]*  
Director of Surveys 11.4.2000

Plan of a Parcel of Land coloured pink in the Ward of Chaguanas  
Containing zero point four three five six hectares  
Surveyed by me, with due authority in December 7th. 1999  
I certify that this plan is correct, in accordance with Rule 25 (1) of the  
Land Surveyors' Regulations 1998.

Checked by .....  
Entered on .....

*[Signature]*  
Trinidad & Tobago Land Surveyor. . . . . 19. . . . .  
11/01/2000

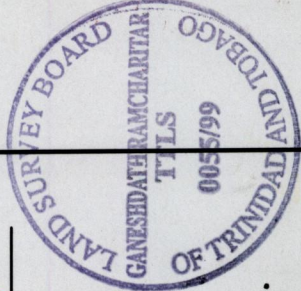

GANESH DATH RAMCHARTAR  
LAND SURVEYOR



Original Bl. 1066 Fol. 193

12 JAN 2000  
Lands and  
Surveys  
Division

1249 Vol. 2 / 67.