

R.P.O. Vol. 2 Fol. 5  
C.T. Vol. 2997 Fol. 213  
Vol. 5105 Fol. 177


1427/211

Cadastral Sheet C.22.N. 25F  
2/a

Ward of Manzanilla  
County of St Andrew  
Sangre Grande

STATE  
Leased to  
Sherif Ali

now or formerly  
Samuel Quash

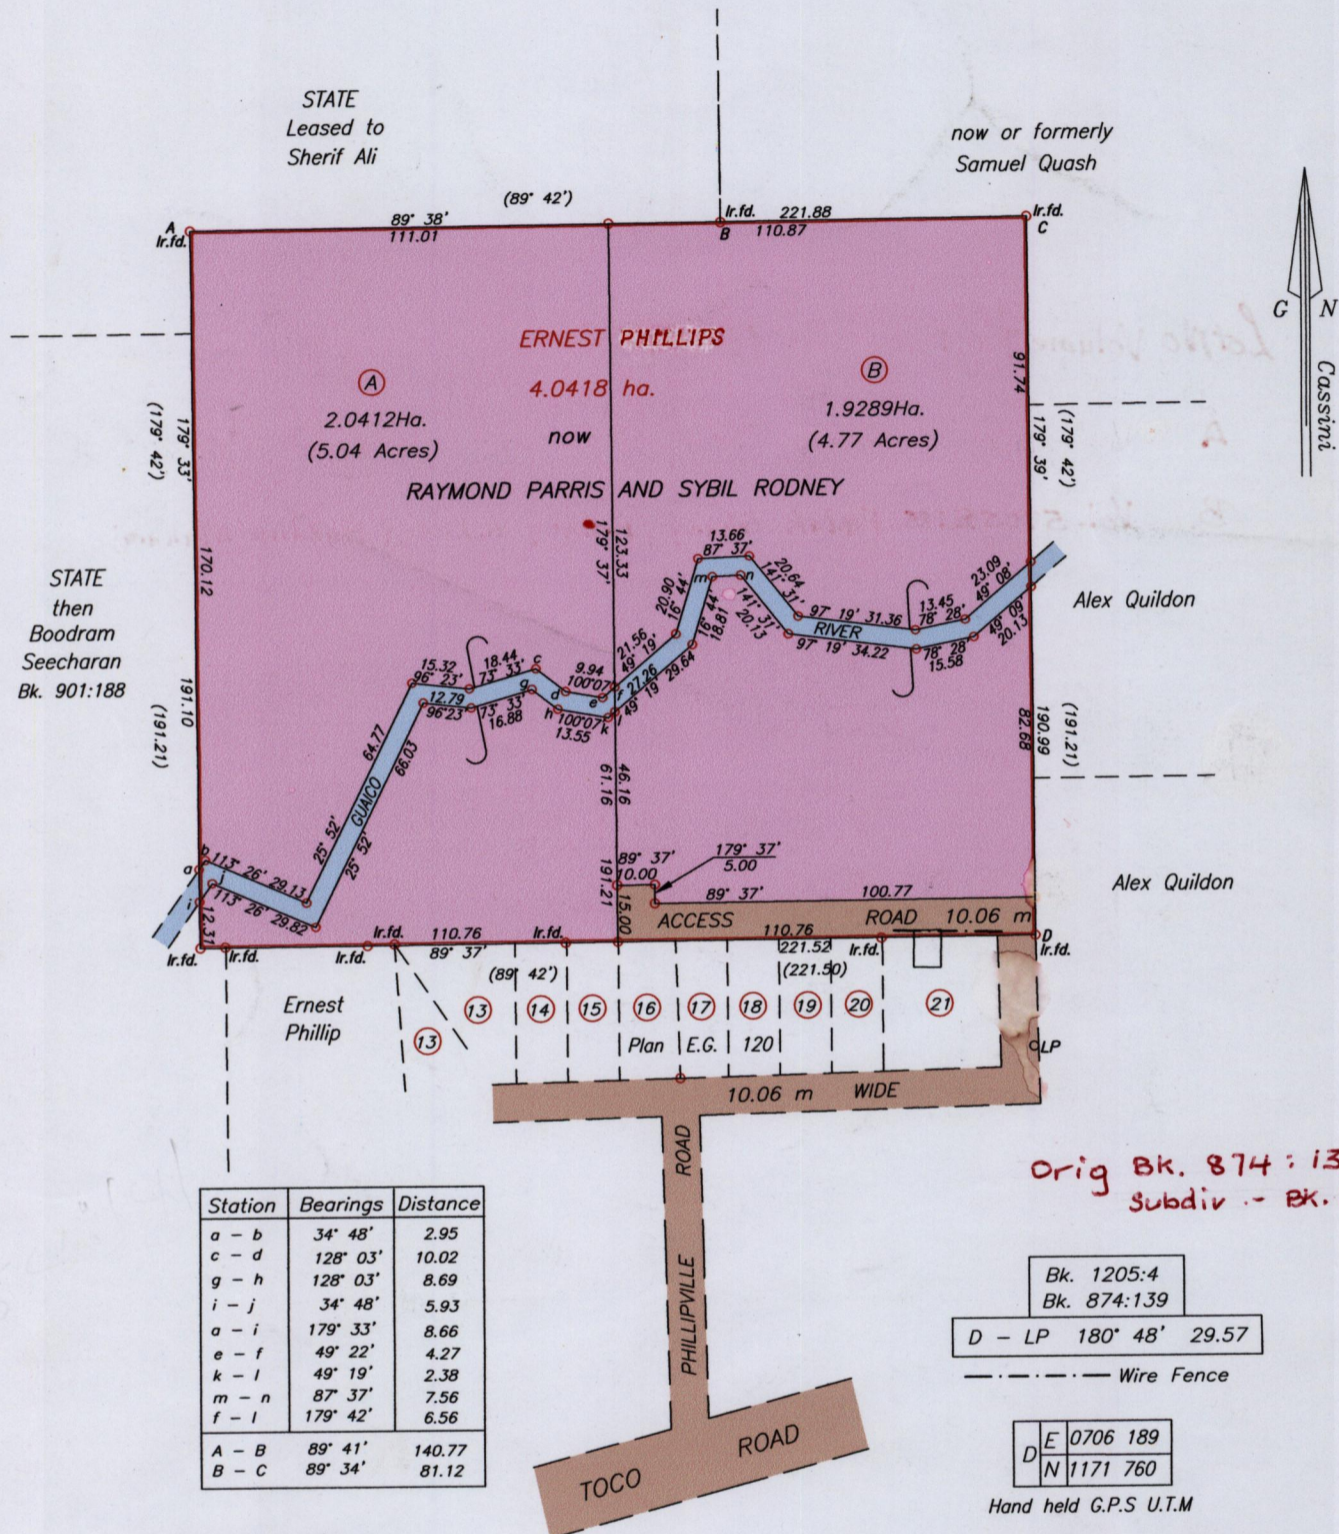

Orig Bk. 874:139  
Subdiv. - Bk. 1654:141

Bk. 1205:4  
Bk. 874:139  
D - LP 180° 48' 29.57

E 0706 189  
N 1171 760

Hand held G.P.S. U.T.M.

SCALE 1/2000  
Distances are in metres

Approved.....  
Director of Surveys  
2009.2.5

○ Denotes Iron Put unless otherwise stated  
Bearings are Cassini Grid based on Solar Observations  
Plan of 2 Parcels of land coloured pink in the Ward of Manzanilla  
Containing together three point nine seven zero one hectares  
Prepared by me, with due authority, in April 2008  
In accordance with Regulation 25 (1) of the Land Surveyors' Regulations 1998,  
I certify that this plan is correct.



Checked By.....  
Entered On.....

Trinidad & Tobago Land Surveyor.....  
27th November 2008

Lot No	Volume & CT.	NAMES
A	Vol. 5274 fol. 73	Fadak Ghany, Archoy A. Lee & Randhir Maharaj
B.	Vol. 5705 & 185	Fadak Ghany, Archoy A. Lee, & Randhir Maharaj