

R.P.O Vol. 122 Fol. 551

C.T Vol. 1240 Fol. 523

U.P.R.N. #

Vol. 5097 Fol. 455





Approved
 Director of Surveys
 2007-9-14

○ Denotes Iron put except stated otherwise.
 Bearings are Cassini Grid based on Solar Observations
 Plan of five (5) Parcels of land coloured pink in the Ward of Napanima
 Containing together one point eight zero three nine hectares
 Surveyed by me, with due authority, in October, 2001
 In accordance with Regulation 25 (1) of the Land Surveyors' Regulations 1998,
 I certify that this plan is correct.

Checked by
 Entered by Trinidad & Tobago Land Surveyor. 05/11/2007

Ward of Napanima
 County of Victoria
 Cadastral Sheet 63F, G. 13. G
 1/d.

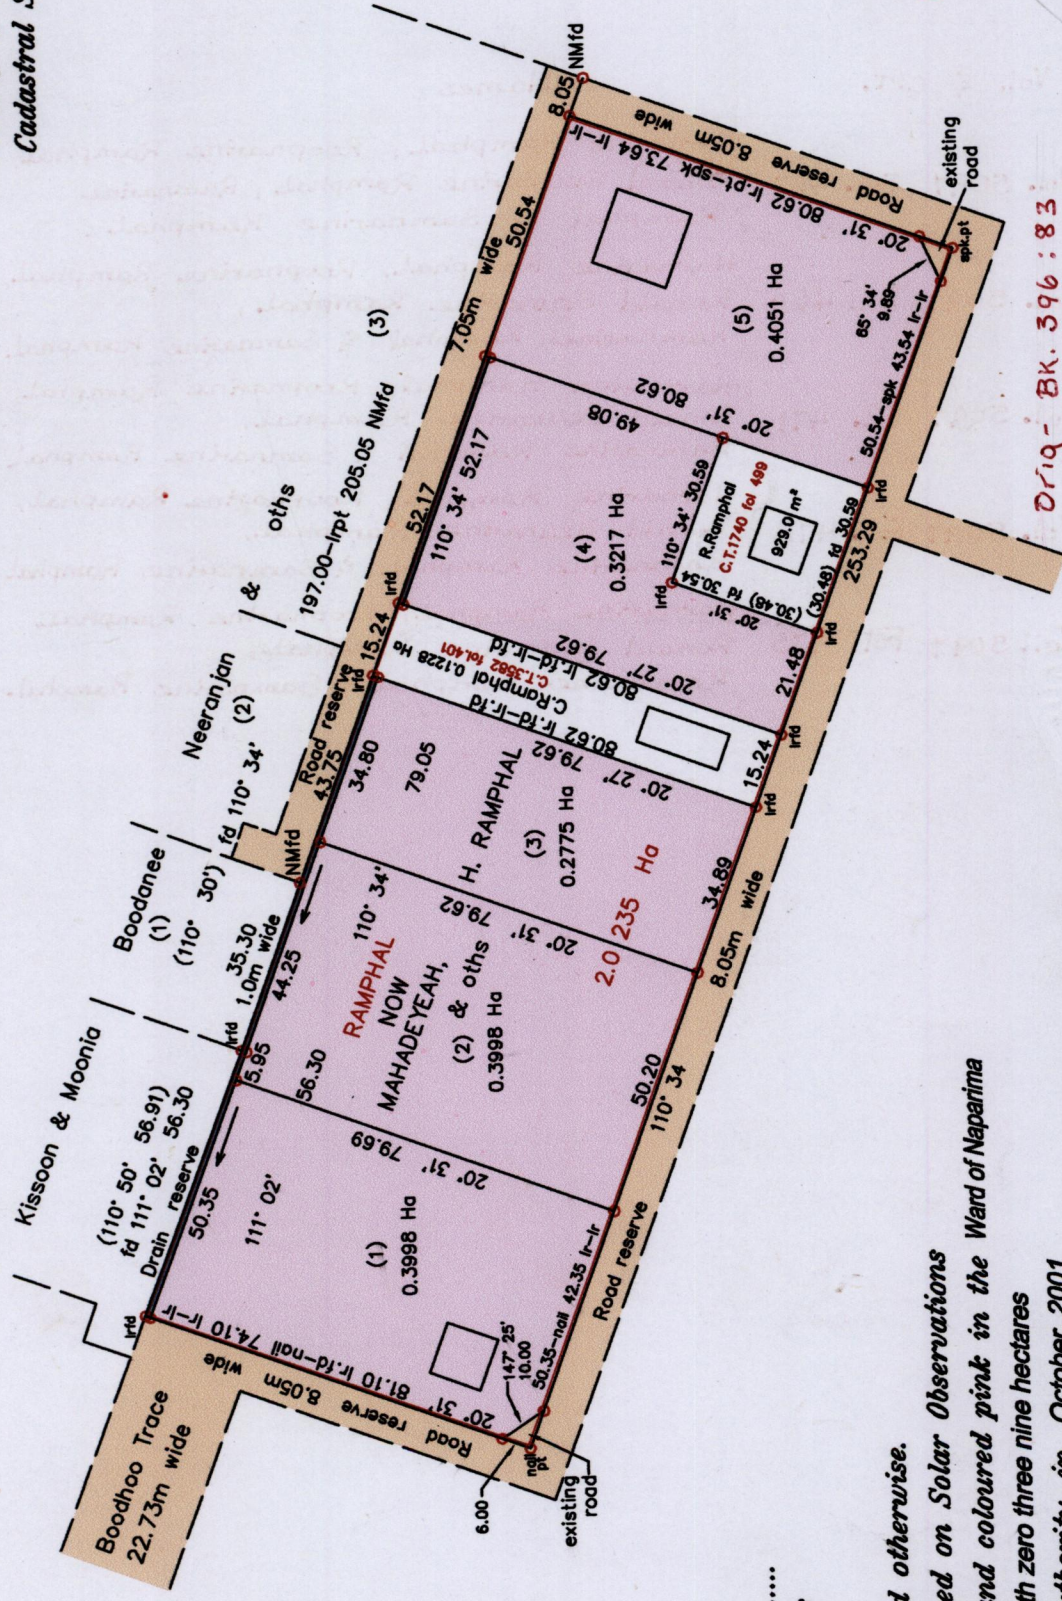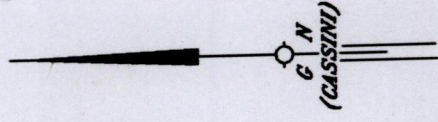

Orig - BK. 396:83

Vide: Bk 396 fol 83
 Bk 988 fol 24
 Bk 1233 fol 36

SCALE 1:1500

Distances are in metres

1332

80

Lot No.	Vol. & C.T.	Names
1.	Vol. 5097 Fol. 467	Harnarine Ramphal, Roopnarine Ramphal, Ronald Seunarine Ramphal, Ramnarine Ramphal & Samnarine Ramphal.
2.	Vol. 5097 Fol. 469	Harnarine Ramphal, Roopnarine Ramphal, Ronald Seunarine Ramphal, Ramnarine Ramphal & Samnarine Ramphal
3.	Vol. 5097 Fol. 471	Harnarine Ramphal, Roopnarine Ramphal, Ronald Seunarine Ramphal, Ramnarine Ramphal & Samnarine Ramphal
4.	Vol. 5097 Fol. 473	Harnarine Ramphal, Roopnarine Ramphal, Ronald Seunarine Ramphal, Ramnarine Ramphal & Samnarine Ramphal
5.	Vol. 5097 Fol. 475	Harnarine Ramphal, Roopnarine Ramphal, Ronald Seunarine Ramphal, Ramnarine Ramphal & Samnarine Ramphal

