


R.P.O. Vol 42 Fol 379  
C.T. Vol 3119 Fol 253  
Vol. 5116 Fol. 489

Cadastral Sheet D.2.D.& D.3.A  
Ward of Cunupia  
County of Caroni  
Bejucal

23F  
4/b

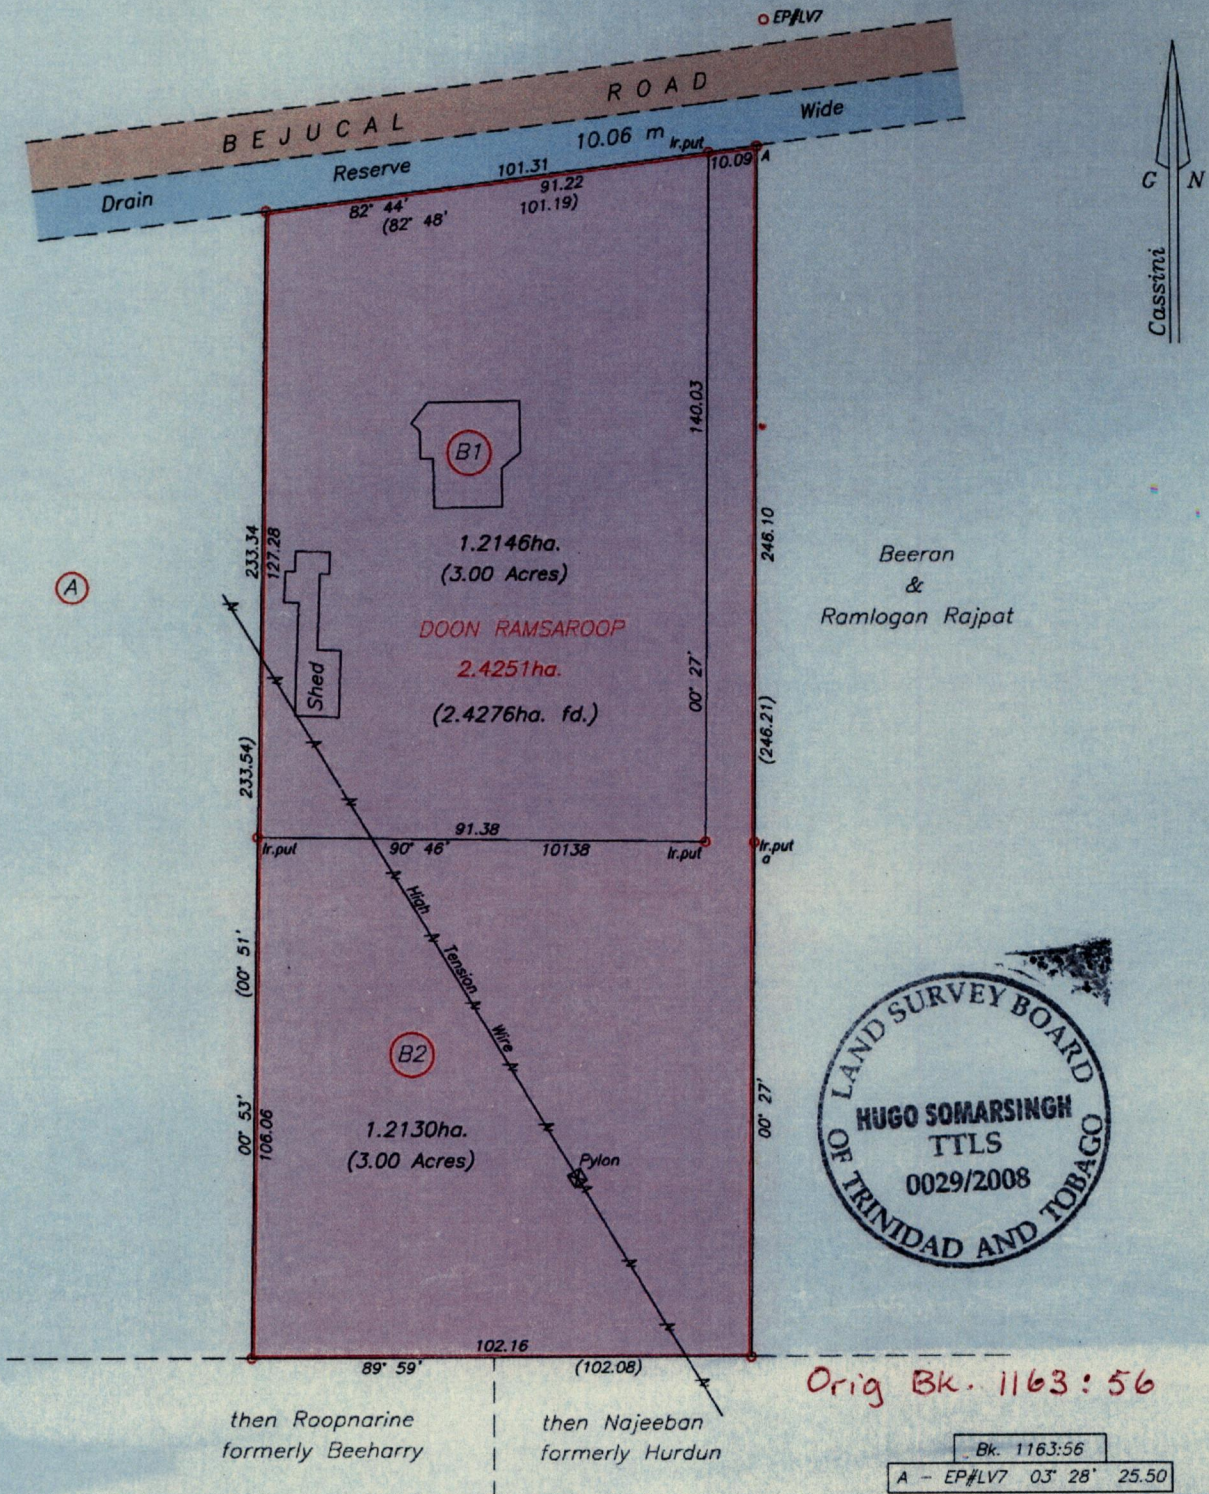

Approved.....  
Director of Surveys  
2008.9.17

SCALE 1/1500  
Distances are in metres

• Denotes Iron Found unless otherwise stated  
Bearings are Cassini Grid based on Solar Observations  
PLAN of 2 Parcels of land coloured pink in the Ward of Cunupia  
Containing together two point four two seven six hectares  
Surveyed by me with due authority in November 2006

In accordance with Regulation 25 (1) of the Land Surveyors' Regulations 1998,  
I certify that this plan is correct.

Checked By.....  
Entered On.....

Hugo Somarsingh  
Trinidad & Tobago Land Surveyor  
28th August 2008

