


Ward of Siparia  
 County of St. Patrick  
 Cadastral Sheet ( G.14.M & G.19.A ) 74.A.  
 1/a

R.P.O. Vol. 262 Fol. 563  
 C.T. Vol. 2051 Fol. 381  
 Vol. 5104 Fol 83

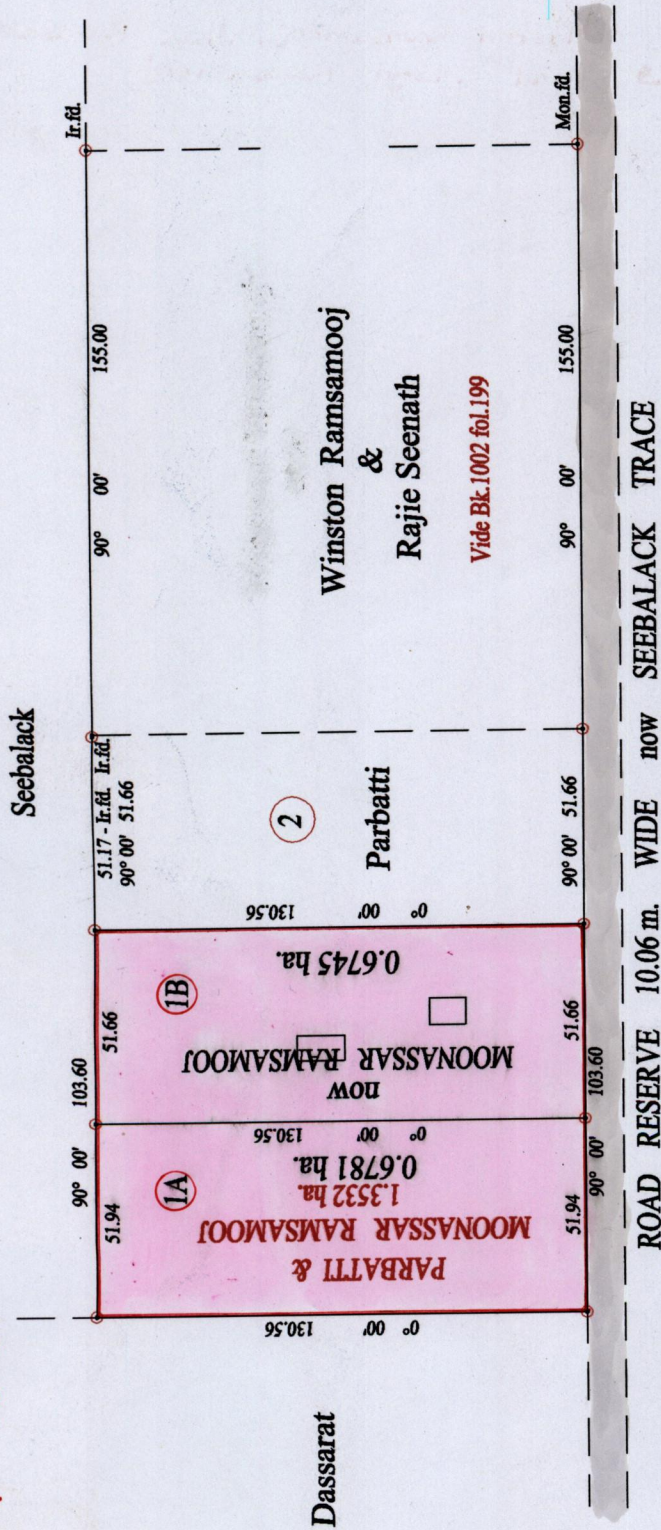

1332

94

Orig. Bk. 1002 : 199



Approved .....  
 Director of Surveys  
 2007-07-25

SCALE : 1:2000

○ Denotes iron put except stated otherwise.

Note: Bearings are cassini grid based on solar observations Distances are in metres  
 PLAN of 2 Parcels of land coloured pink in the Ward of Siparia  
 Containing together one point three five two six hectares  
 Surveyed by me, with due authority, in August 2000  
 In accordance with Regulation 25 (1) of the Land Surveyors' Regulations 1998,  
 I certify that this plan is correct.

Checked by *maxx 27/1/07* .....  
 Entered on ..... Trinidad & Tobago Land Surveyor ..... 27.03.2006



Lot No.	Vol & CT.	Names
1A.	Vol. 5704 fol. 89	Winston Ramsamooj, Jean Ramsamooj and Cheryl Ramsamooj
1B	Vol. 5520 Fol. 301	Dolly Sonnylal, Chunkey Boysie, Sookbir Ramsahai & Ors

