

1333 3/102


102

REMAINING PORTION

R.P.O. Vol. 41  
C.T. Vol. 445

Fol. 597  
Fol. 699

Cadastral Sheet D.3.A. <sup>24D</sup> 3/a  
Ward of Cunupia  
County of Garoni  
Bk. 993 Fol. 94

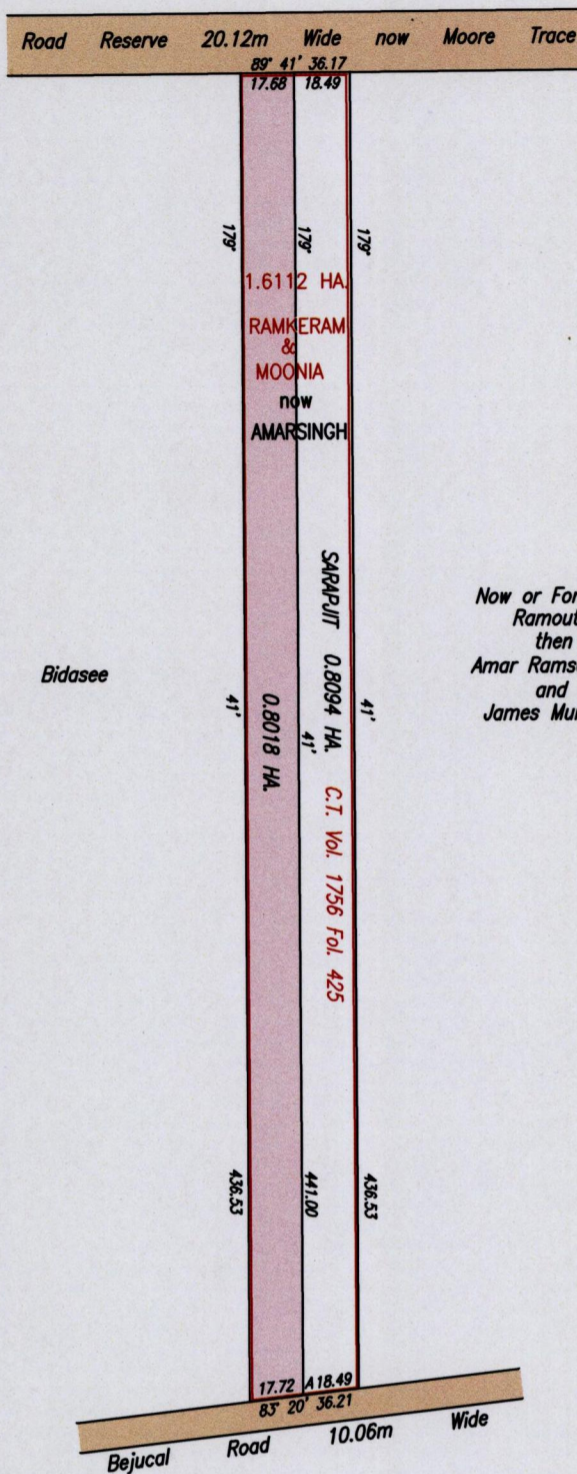

Now or Formerly  
Ramoutar  
then  
Amar Ramsoomir  
and  
James Mungal


Approved

*[Signature]*  
Director of Surveys 2010.3.15

Point A

Co-ordinates obtained by Hand Held G.P.S. (WGS84 U.T.M. Zone 20 )  
Accuracy ± 8m  
E 674647m  
N 1169093m

SCALE 1/2500  
Distances are in metres

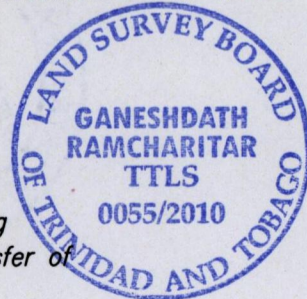

Note: To obtain Cassini bearing + 18 minutes

Bearings are U.T.M. Grid based on Solar Observations

This is a true copy of a diagram of one point six one one two hectares originally transferred to Ramkeram and Moonia, showing a portion coloured pink and containing zero point eight zero one eight hectare being the remainder after one previous transfer of another portion of the land.

In accordance with Regulation 25 (1) of the Land Surveyors' Regulations 1998,

I certify that this plan is correct.

Entered on . . . . .

*[Signature: Ganeshdath Ramcharitar]*

Checked by *[Signature]* 25/2/10

Trinidad & Tobago Land Surveyor . . . . . 19/2 . . . . . 2010