


R.P.O. Vol 81 Fol. 345  
 C.T. Vol. 4800 Fol. 199

Vide Bk. 1103 Fol. 183

Ward of Siparia  
 County of St. Patrick  
 Cadastral Sheet C.13.F, 63F  
 1/c

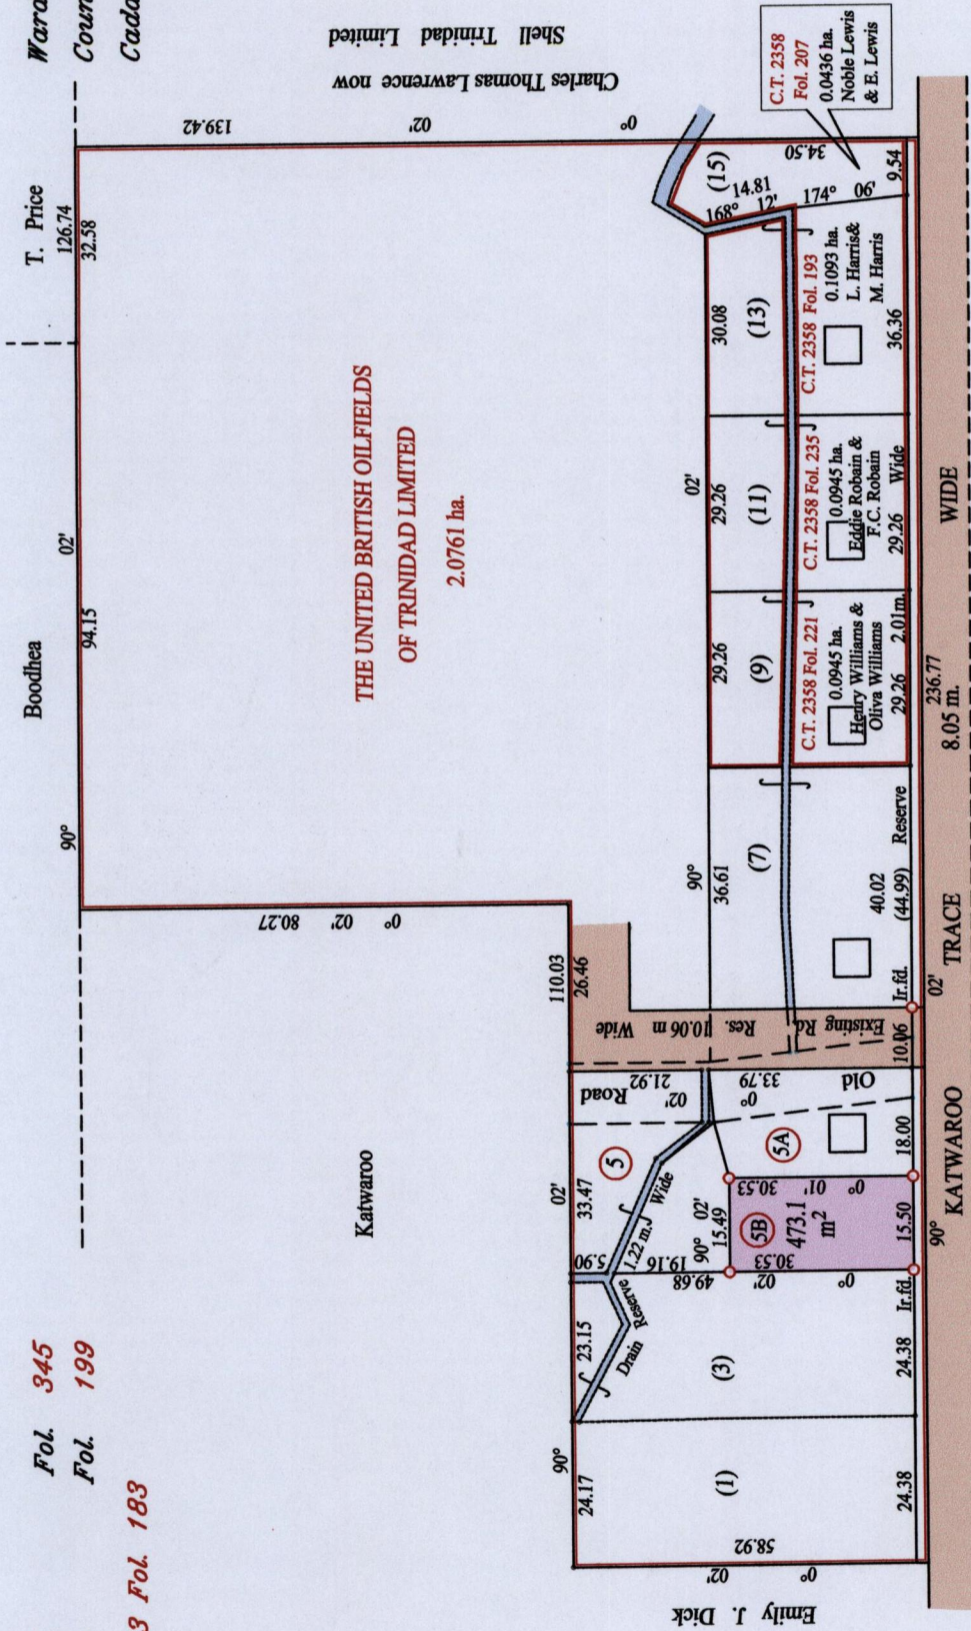

Scale 1 : 1250  
 Distances are in metres

Denotes Iron put except otherwise stated.

Bearings are Cassini grid based on solar observations  
 Plan of a parcel of land coloured pink in the Ward of Siparia  
 Containing four hundred and seventy three point one sq. metres  
 Surveyed by me, with due authority in January 2006  
 In accordance with Regulation 25 (1) of the Land Surveyors' Regulations 1998,  
 I certify that this plan is correct.

Checked by *[Signature]* T.T.L.S.  
 Entered.....  
 Trinidad and Tobago Land Surveyor, ..... 28 - of ..... 20...9.