



Cadastral Sheet D.14.N. 2/d
Ward of Montserrat
County of Caroni
Bk.712 Fol.11

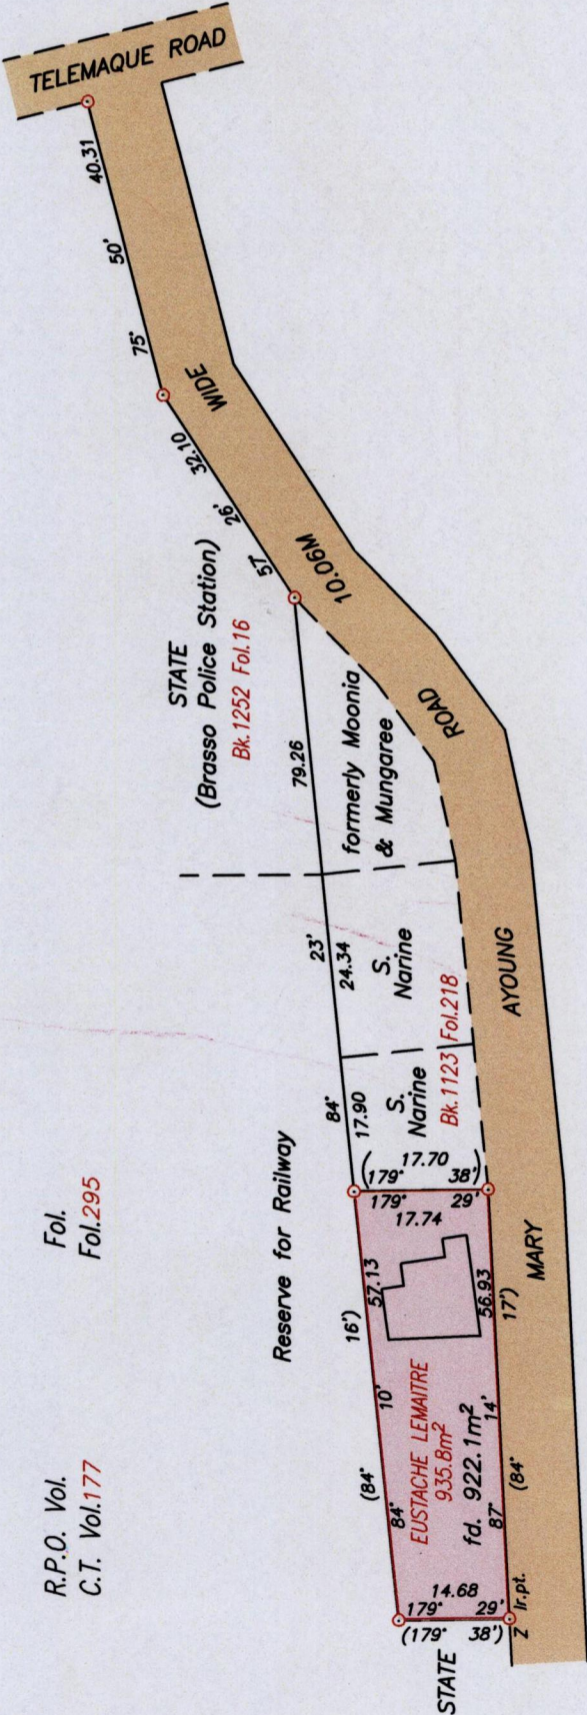

Fol. Fol.295

R.P.O. Vol. C.T. Vol.177

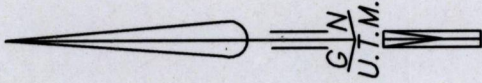

Approved *[Signature]*
Director of Surveys 2010.3.18

SCALE 1/1000
Distances are in metres

Co-ordinates obtained by Hand Held G.P.S. (WGS84 U.T.M. Zone 20)

Point Z
Accuracy ± 5m
E 684267m
N 1153328m

Note: To obtain cassini bearings + 18 minutes

○ Denotes Iron found except otherwise stated

Bearings are U.T.M. Grid based on Solar Observations

Plan of a Parcel of land coloured pink in the Ward of Montserrat

Containing nine hundred and twenty two point one square metres

Surveyed by me, with due authority, on 3rd September 2009

In accordance with Regulation 25 (1) of the Land Surveyors' Regulations 1998,

I certify that this plan is correct.

Entered on *Ganeshdath Ramcharitar*

Checked by *M.M. 9/2/10* Trinidad & Tobago Land Surveyor 16/9/2009